



FRONT ELEVATION

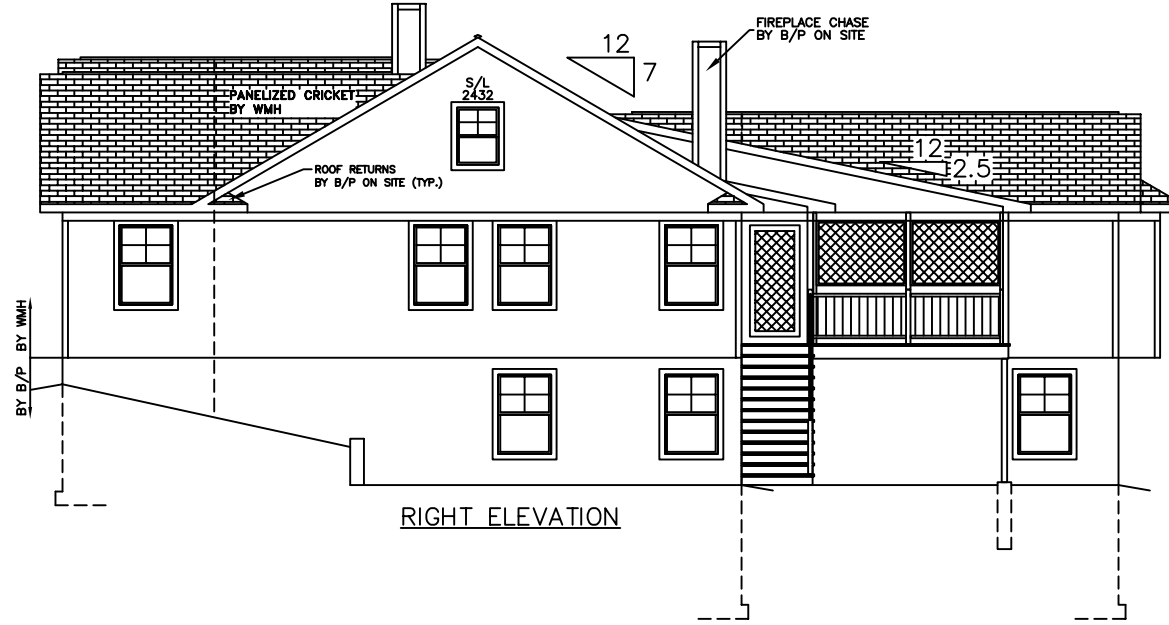

RIGHT ELEVATION

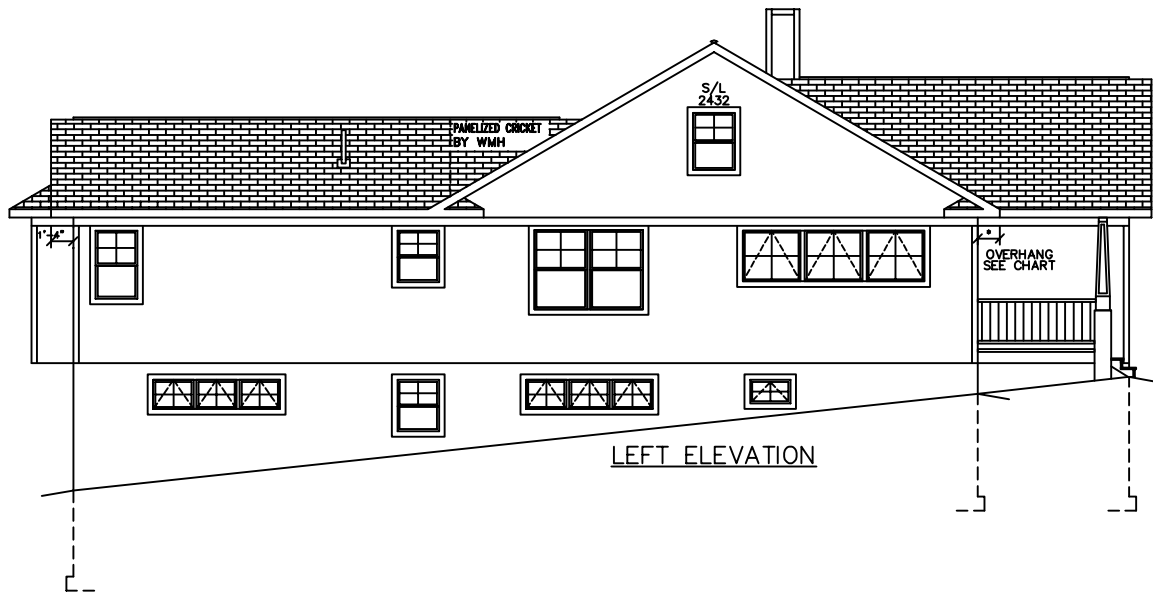

LEFT ELEVATION



REAR ELEVATION

SEE STANDARD NOTES & DETAILS DWG #8

USE GROUP: R5  
 CONST. TYPE: VB  
 DESIGNER: P. McHUGH  
 DATE: 2/29/11  
 SCALE: 1/8" = 1'-0"  
 PAGE: 1

BUILDER: HOMEOWNER:


**RAINCH ELEVATIONS**  
 CTM-L

Westchester Modular Homes Inc  
 30 Reagans Mill Road, Wingdale, New York, 12594  
 Tel (845)832-9400 Fax (845)832-6698


SERIAL No.	11008
PRODUCTION No.	5779
REVISION	DATE
P. McHUGH	2/25/11
P. McHUGH	3/24/11
CHECK	DATE
V. GIORGIO	10/12/07

THIRD PARTY INSPECTION AGENCY

PE / RA

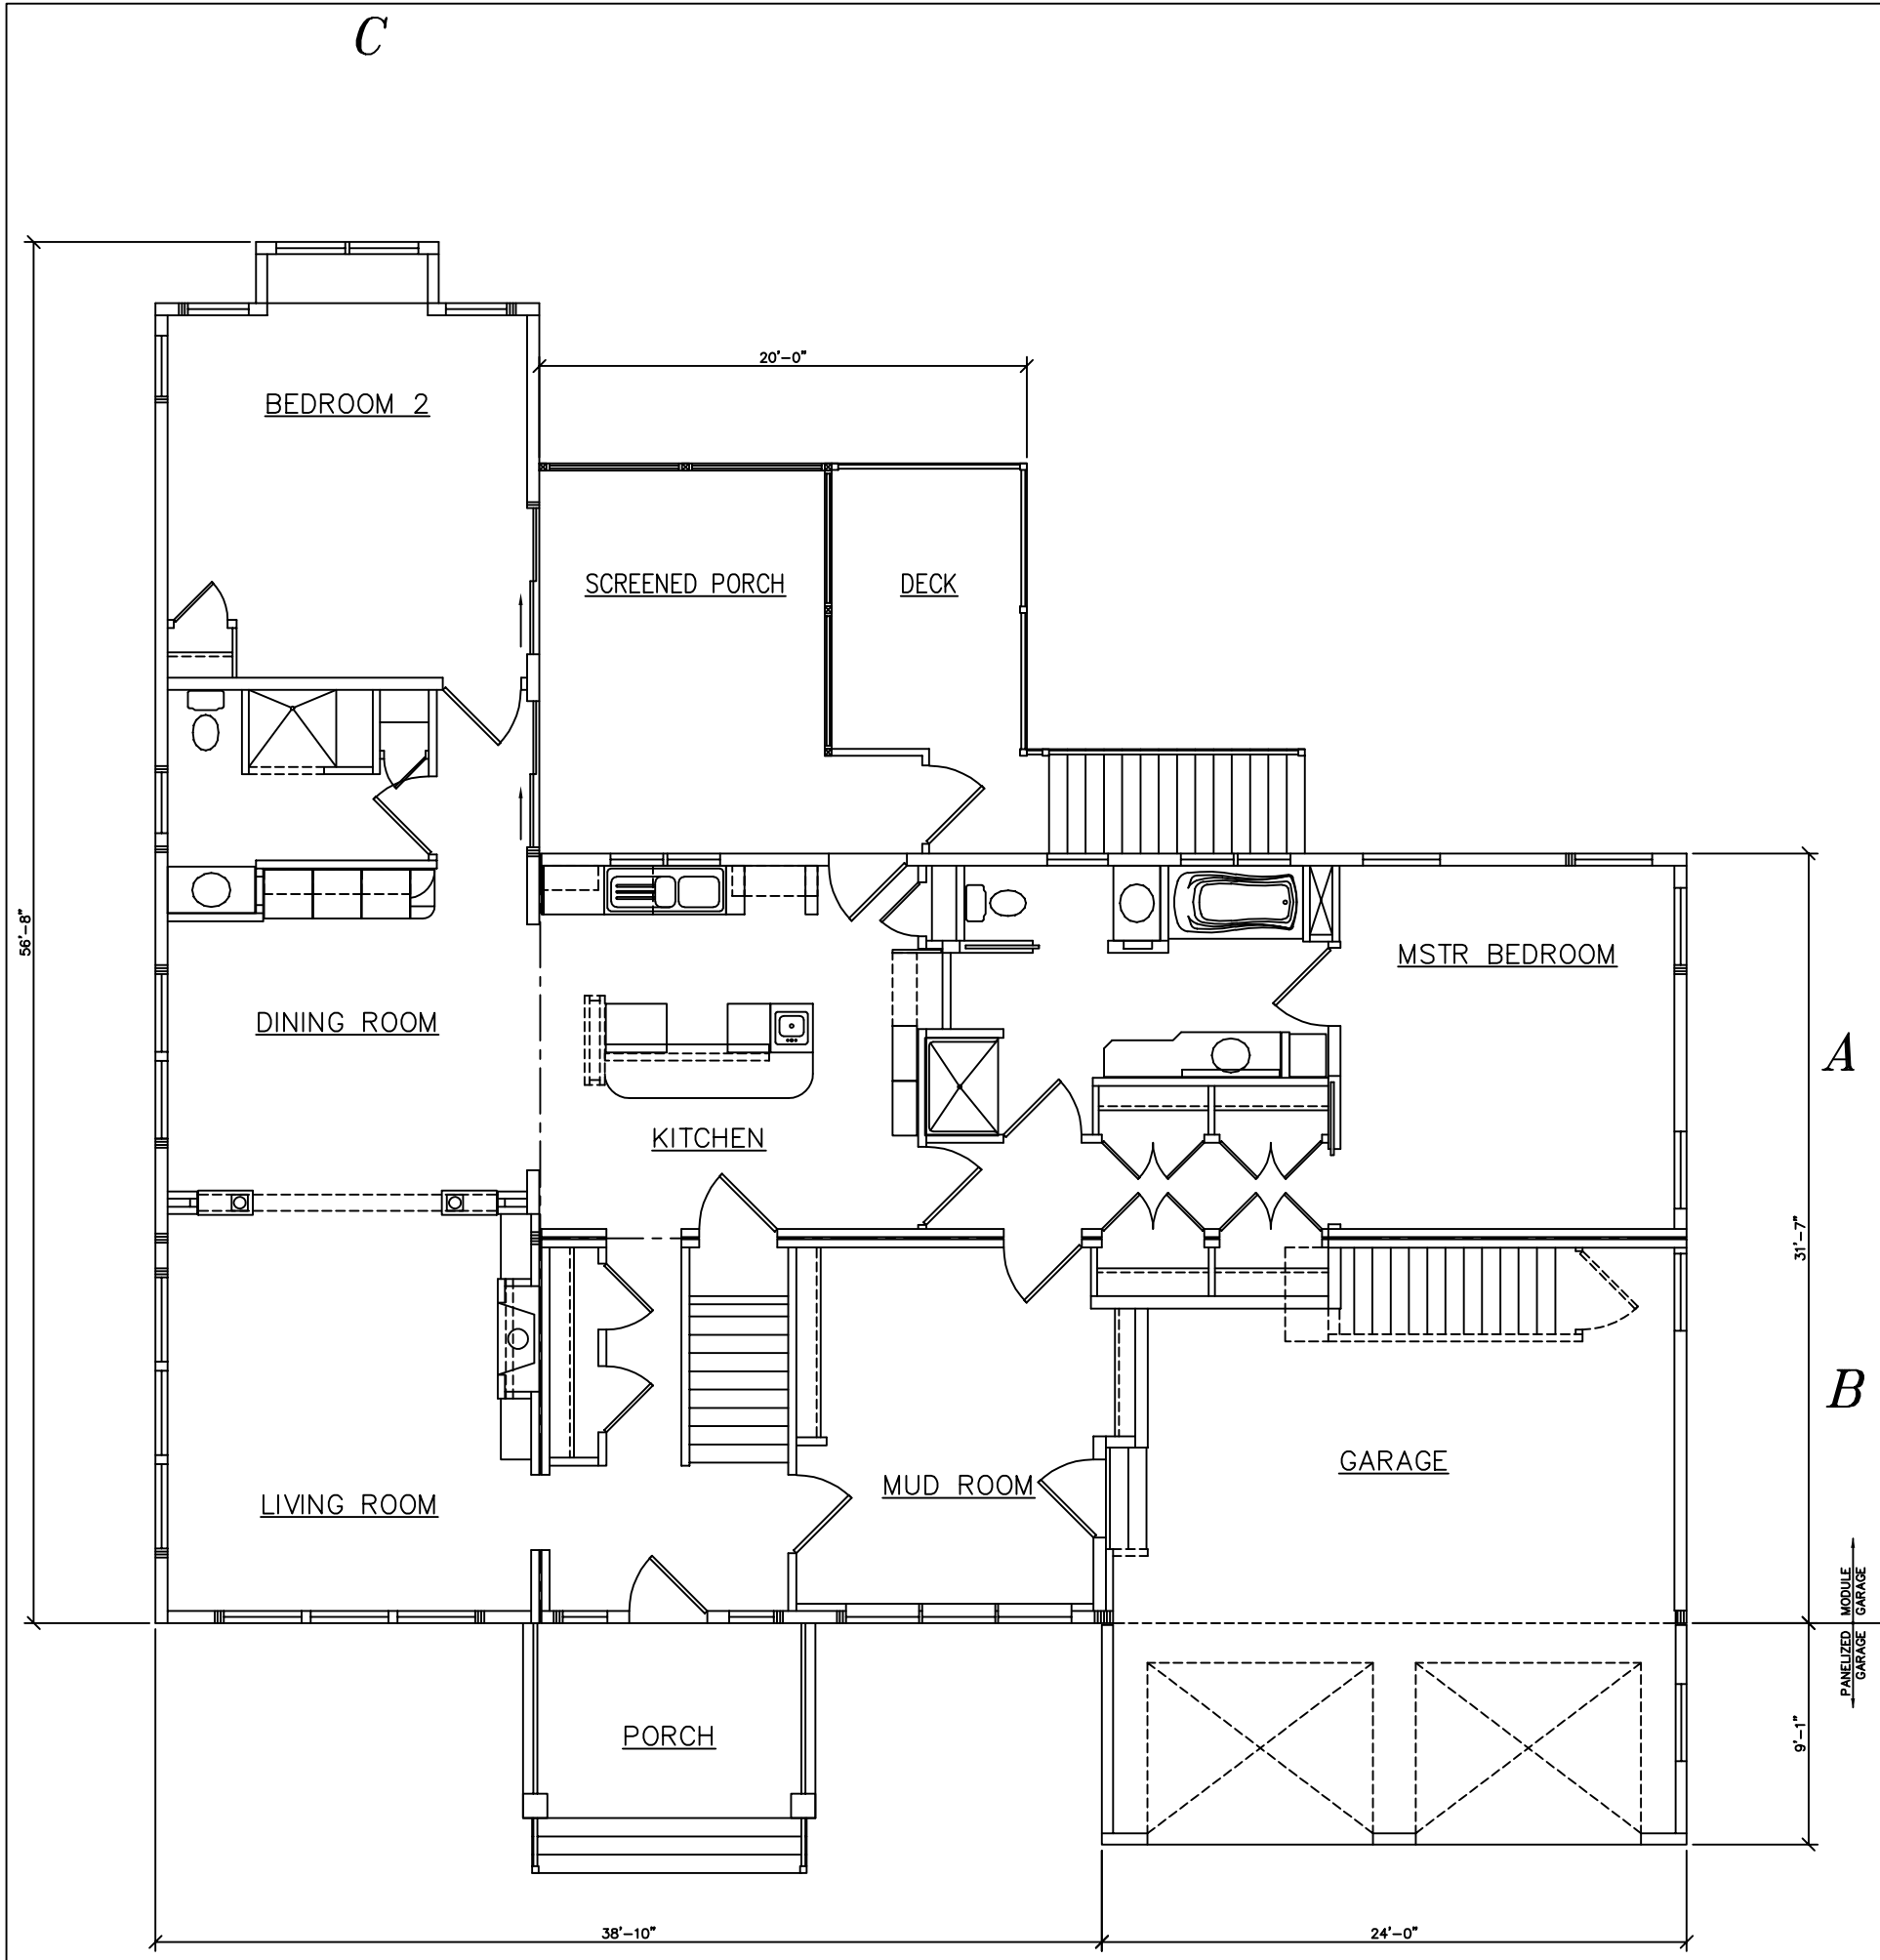

SEE STANDARD NOTES & DETAILS DWG #8

USE GROUP: <b>R5</b>	BUILDER:	SERIAL No. <b>11008</b>	THIRD PARTY INSPECTION AGENCY
CONST. TYPE: <b>VB</b>	HOMEOWNER:	PRODUCTION No. <b>5779</b>	PE / RA
DESIGNER: <b>P. McHUGH</b>	<b>RANCH CTM-L</b>	REVISION	DATE
DATE: <b>2/29/11</b>		P. McHUGH	2/25/11
SCALE: <b>3/16" = 1'-0"</b>	 <b>Westchester Modular Homes Inc</b> 30 Reagans Mill Road, Wingdale, New York, 12594 Tel (845)832-9400 Fax (845)832-6698	P. McHUGH	3/24/11
PAGE:		CHECK	DATE