




FRONT ELEVATION

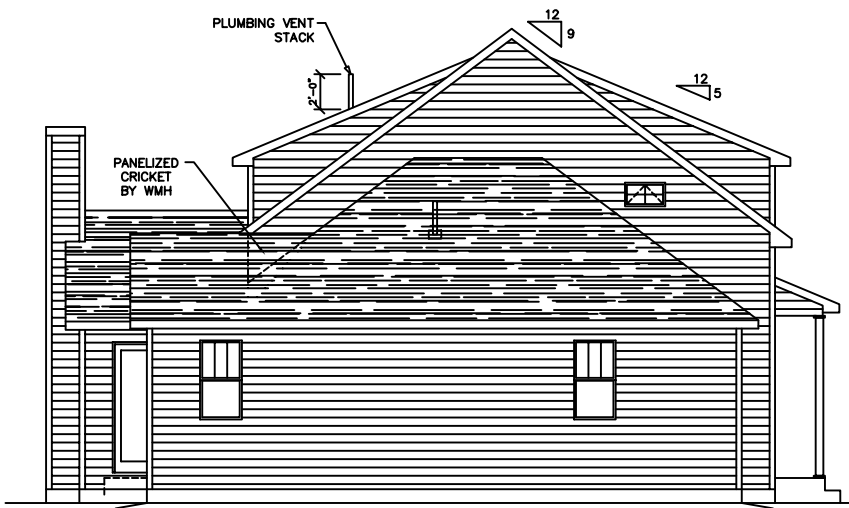

LEFT ELEVATION



RIGHT ELEVATION



REAR ELEVATION


SEE STANDARD NOTES & DETAILS DWG #8

USE GROUP: SINGLE FAMILY		BUILDER:		HOMEOWNER:		THIRD PARTY INSPECTION AGENCY	
CONST. TYPE: 5B		DESIGNER: CLARREYNACA		SERIAL No. 16192		PE / RA	
DATE: 09/09/16		DATE: 11/02/16		PRODUCTION No. 6815			
SCALE: 1/8"=1'-0"		DATE: 11/23/16					
PAGE: 1		CHECK		DATE			
		STD REVISION		DATE		01/10/15	

COLONIAL CTM-R
ELEVATIONS



Westchester Modular Homes Inc
30 Reagans Mill Road, Wingdale, New York, 12594
Tel (845)832-9400 Fax (845)832-6698

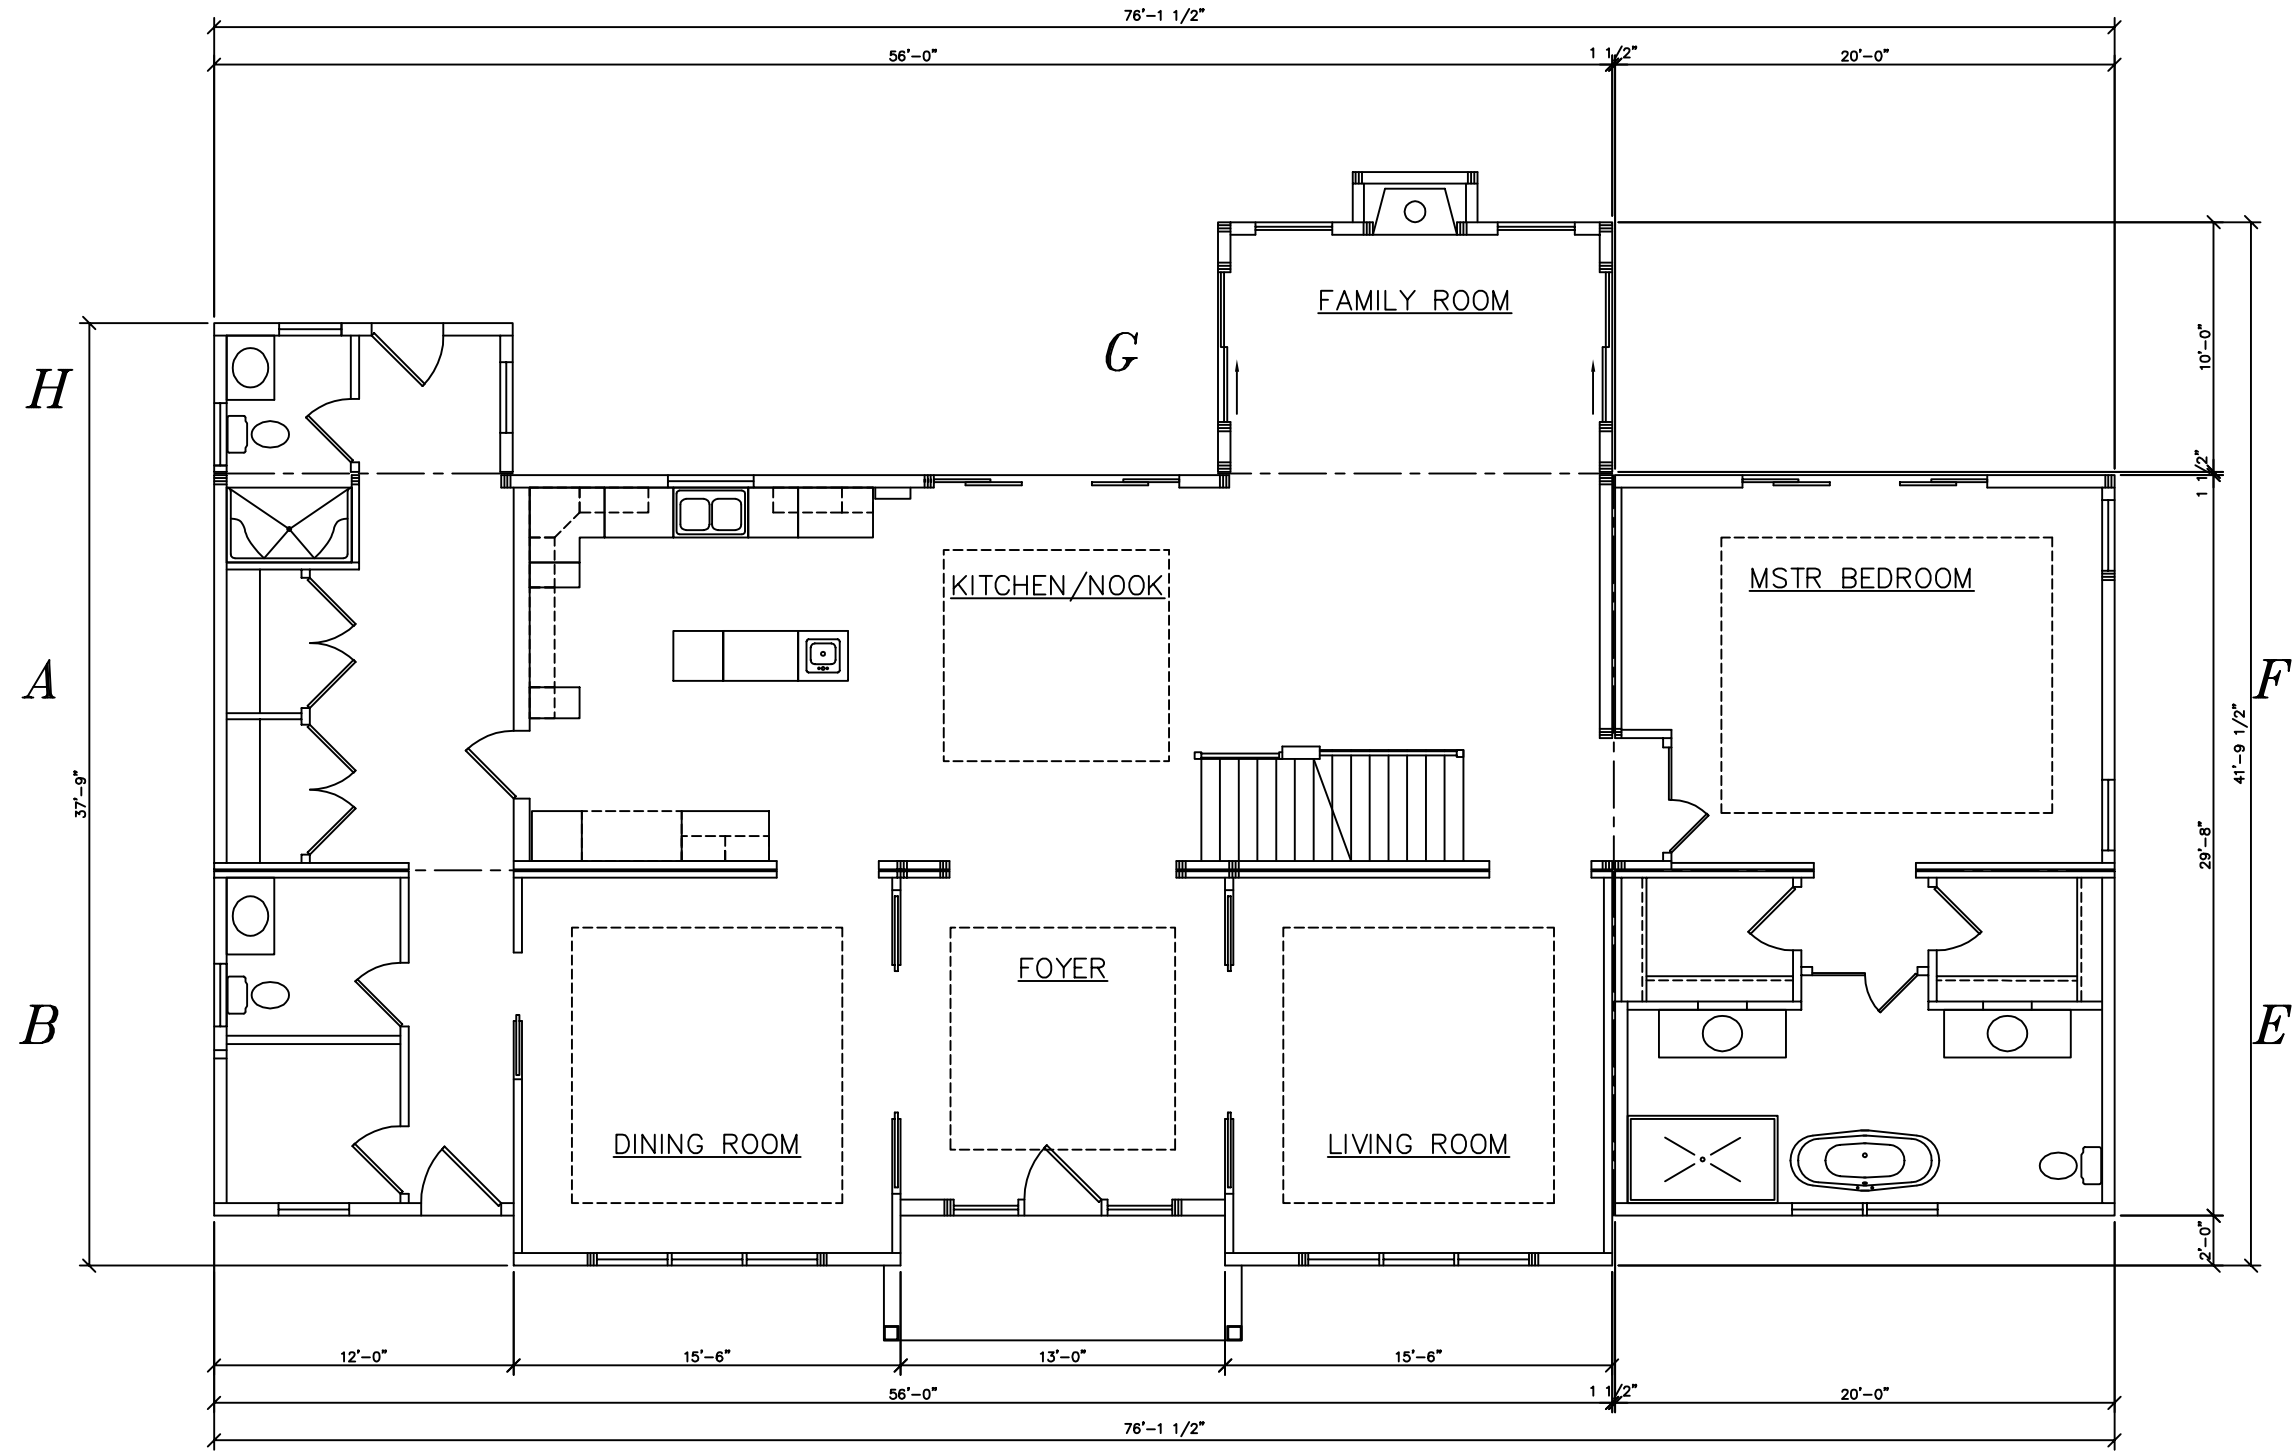

SEE STANDARD NOTES & DETAILS DWG #8

USE GROUP:
SINGLE FAMILY
CONST. TYPE:
5B
DESIGNER:
CLARRYNAGA
DATE:
09/09/16
SCALE:
3/16" = 1'-0"
PAGE:

BUILDER:

COLONIAL CTM-R




Westchester Modular Homes Inc
30 Reagans Mill Road, Wingdale, New York, 12594
Tel (845)832-9400 Fax (845)832-6698

SERIAL No.	16192
PRODUCTION No.	6815
REVISION	DATE
	11/02/16
	11/23/16
CHECK	DATE
STD REVISION	01/10/15

PE / RA

THIRD PARTY INSPECTION AGENCY

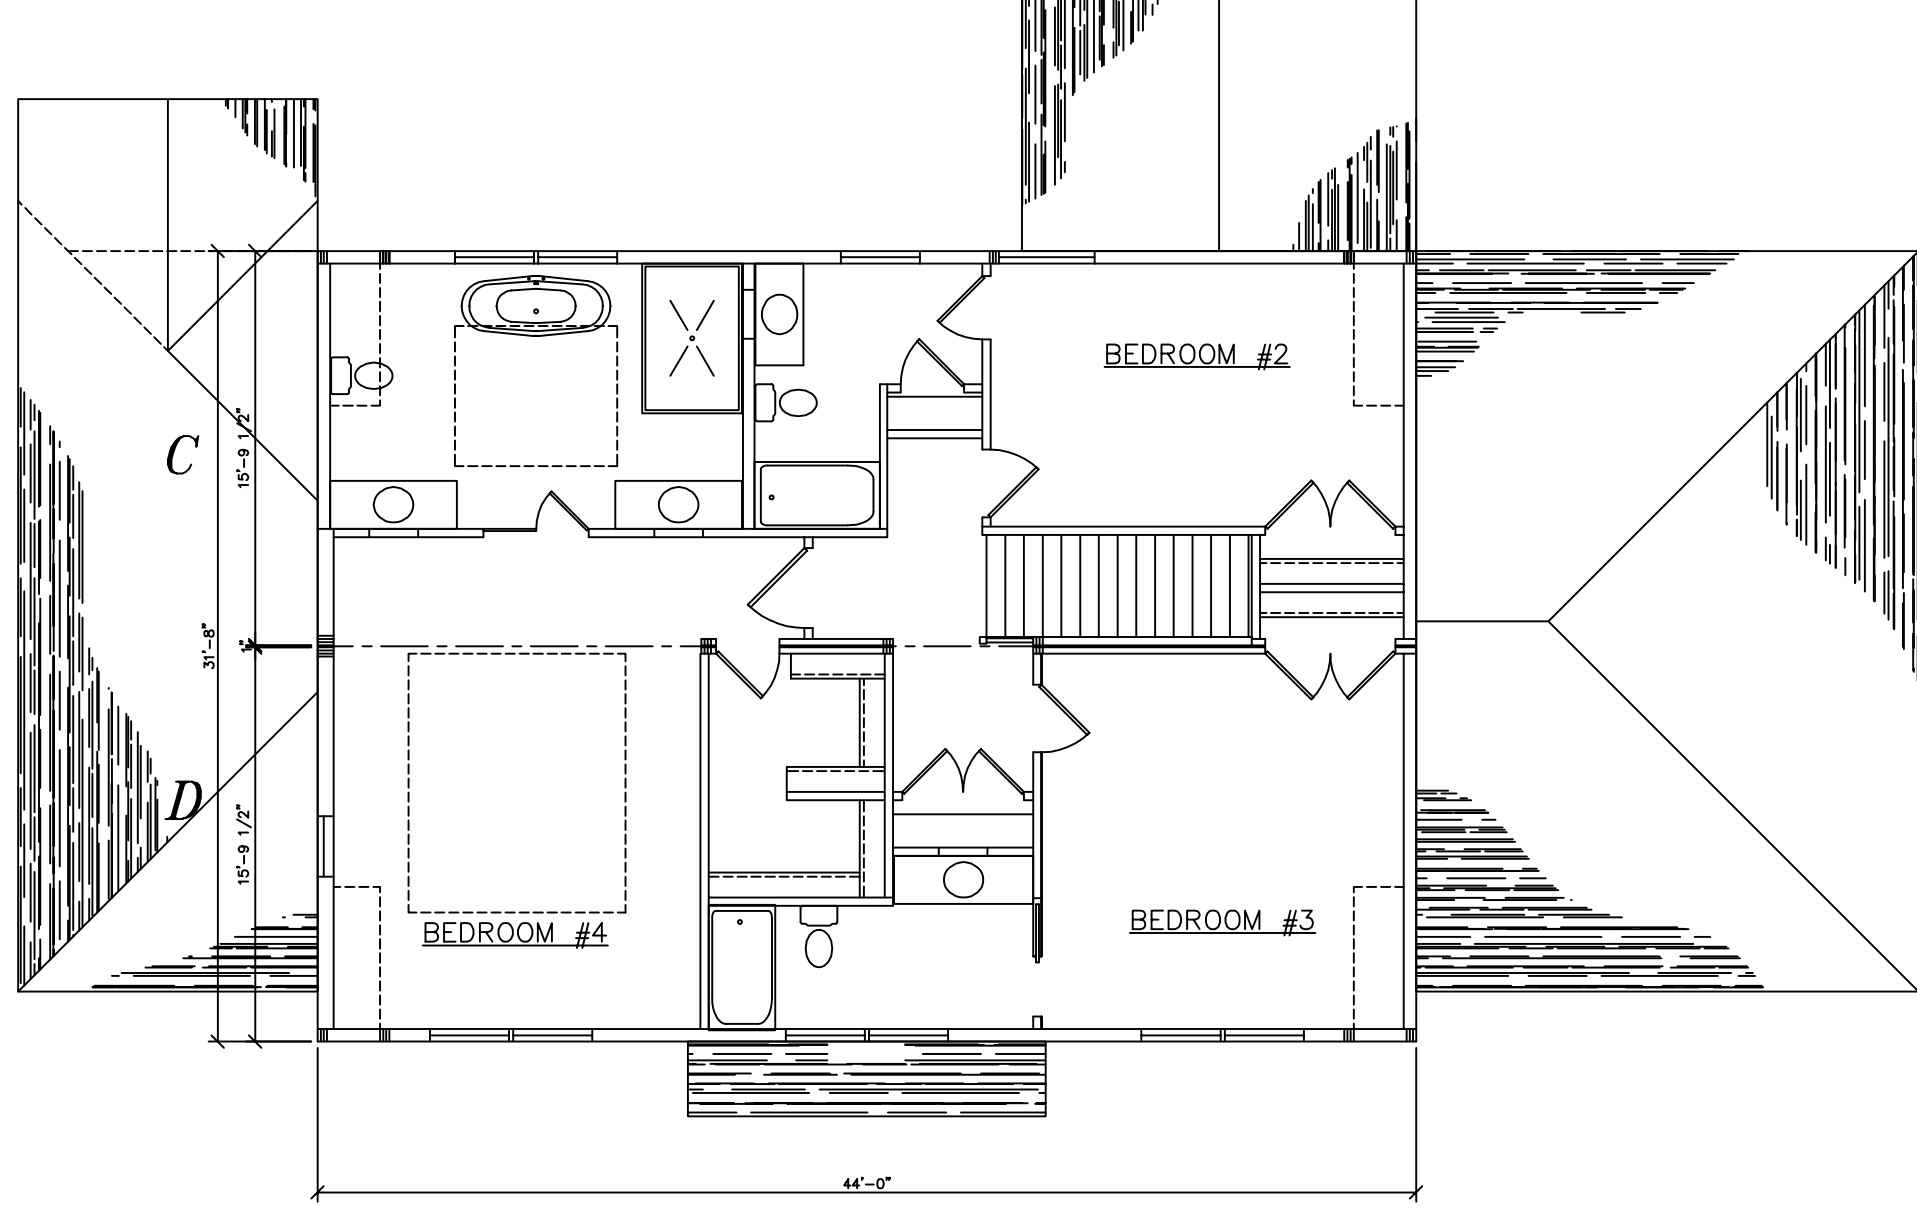

SEE STANDARD NOTES & DETAILS DWG #8

USE GROUP:
SINGLE
FAMILY

CONST. TYPE:
5B

DESIGNER:
CLARREYNACA

DATE:
09/09/16

SCALE:
3/16" = 1'-0"

PAGE:

BUILDER:

HOMEOWNER:

COLONIAL CTM-R



Westchester Modular Homes Inc
30 Reagans Mill Road, Wingdale, New York, 12594
Tel (845)832-9400 Fax (845)832-6698

SERIAL No. **16192**

PRODUCTION No. **6815**

REVISION

DATE

11/02/16

11/23/16

CHECK

DATE

01/10/15

PE / RA

THIRD PARTY INSPECTION AGENCY