

SEE STANDARD NOTES & DETAILS DWG N

USE GROUP: R2
CONST. TYPE: VB
DESIGNER: VCB
DATE: 05/01/08
SCALE: 1/8" = 1'-0"

CABRINI GARDENS
MIDDLE COUNTRY ROAD, CORAM, NY
HUD. PROJECT NO. 012-E288
31 UNIT BLDG ELEVATION


Westchester Modular Homes Inc
30 Reagens Mill Road, Wingdale, New York, 12594
Tel (914)832-9400 Fax (914)832-6698

SERIAL No.	08060	
PRODUCTION No.	REVISION	DATE
	STATE SUBMITTAL	09/30/08
	STATE SUBMITTAL	11/25/08
	STATE SUBMITTAL	12/12/08
	H.U.D. SUBMISSION	04/01/09
	SIGN-OFF	08/26/09
	CHECK	DATE

PE / RA


STATE AGENCY / THIRD PARTY INSPECTION AGENCY

1A

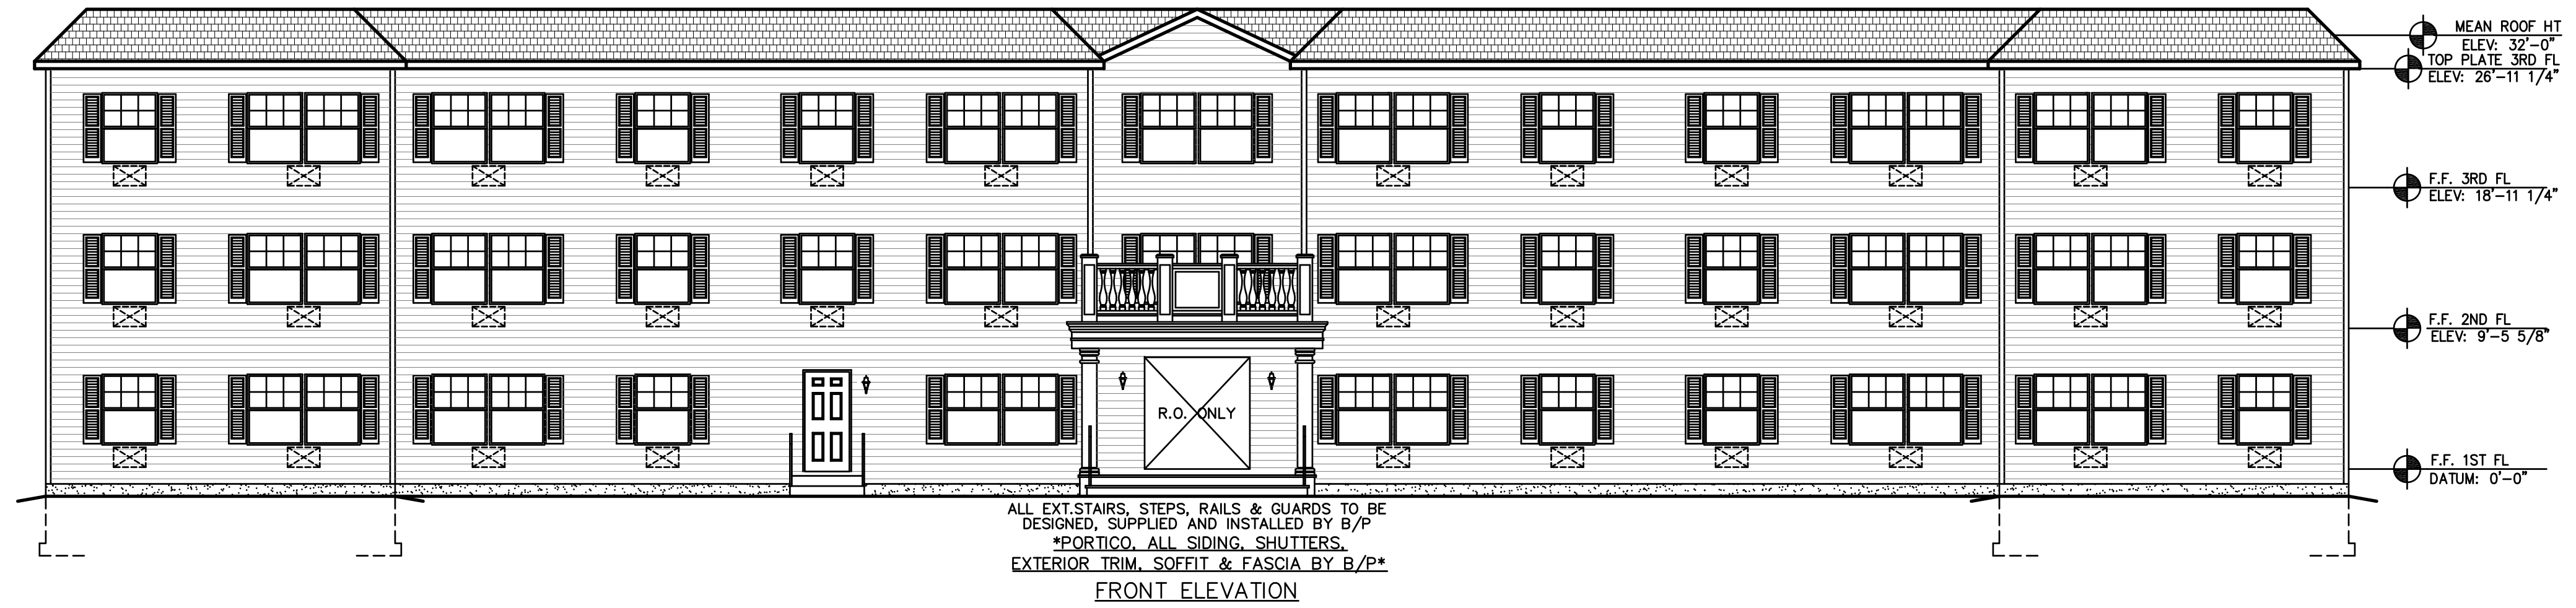

ALL EXT. STAIRS, STEPS, RAILS & GUARDS TO BE DESIGNED, SUPPLIED AND INSTALLED BY B/P
 *PORTICO, ALL SIDING, SHUTTERS,
 EXTERIOR TRIM, SOFFIT & FASCIA BY B/P*

FRONT ELEVATION

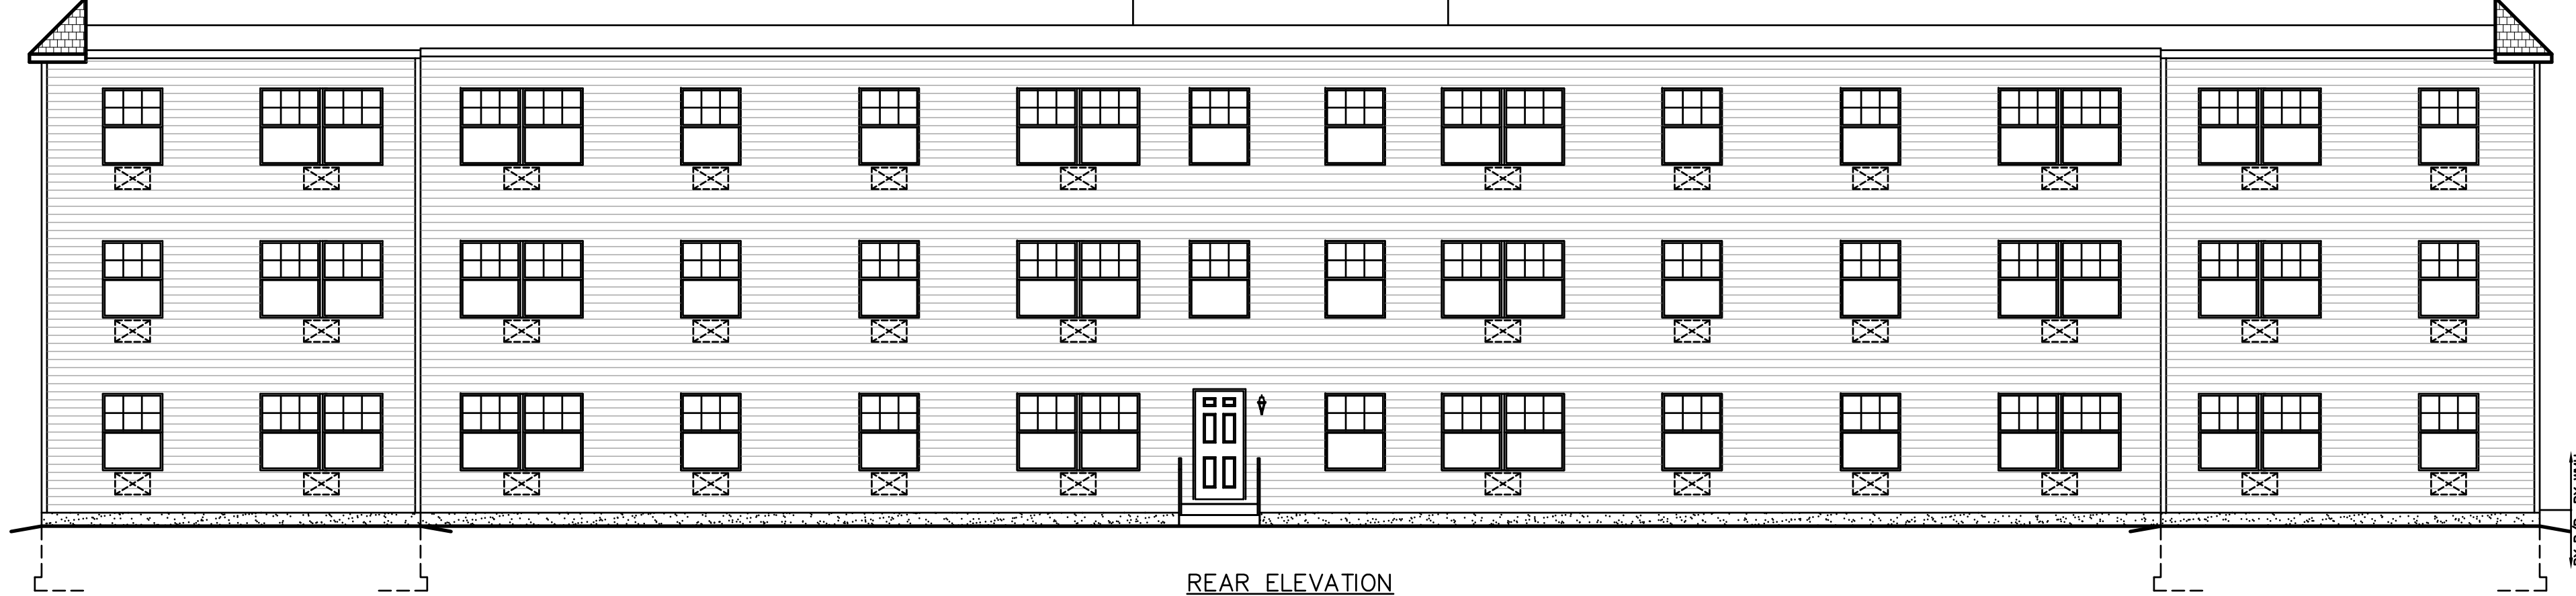

REAR ELEVATION



LEFT ELEVATION



RIGHT ELEVATION

SEE STANDARD NOTES & DETAILS DWG N

STATE AGENCY / THIRD PARTY INSPECTION AGENCY

PE / RA

SERIAL No. **08060**


REVISION	DATE
STATE SUBMITTAL	09/30/08
STATE SUBMITTAL	11/25/08
STATE SUBMITTAL	12/12/08
H.U.D. SUBMISSION	04/01/09
SIGN-OFF	08/26/09
CHECK	DATE

CABRINI GARDENS
 MIDDLE COUNTRY ROAD, CORAM, NY
 HUD PROJECT NO. 012-E288
35 UNIT BLDG ELEVATION
 Westchester Modular Homes Inc
 30 Reagens Mill Road, Wingdale, New York, 12594
 Tel (914)832-9400 Fax (914)832-6698




1B

USE GROUP: R2
 CONST. TYPE: VB
 DESIGNER: VCB
 DATE: 05/01/08
 SCALE: 1/8" = 1'-0"

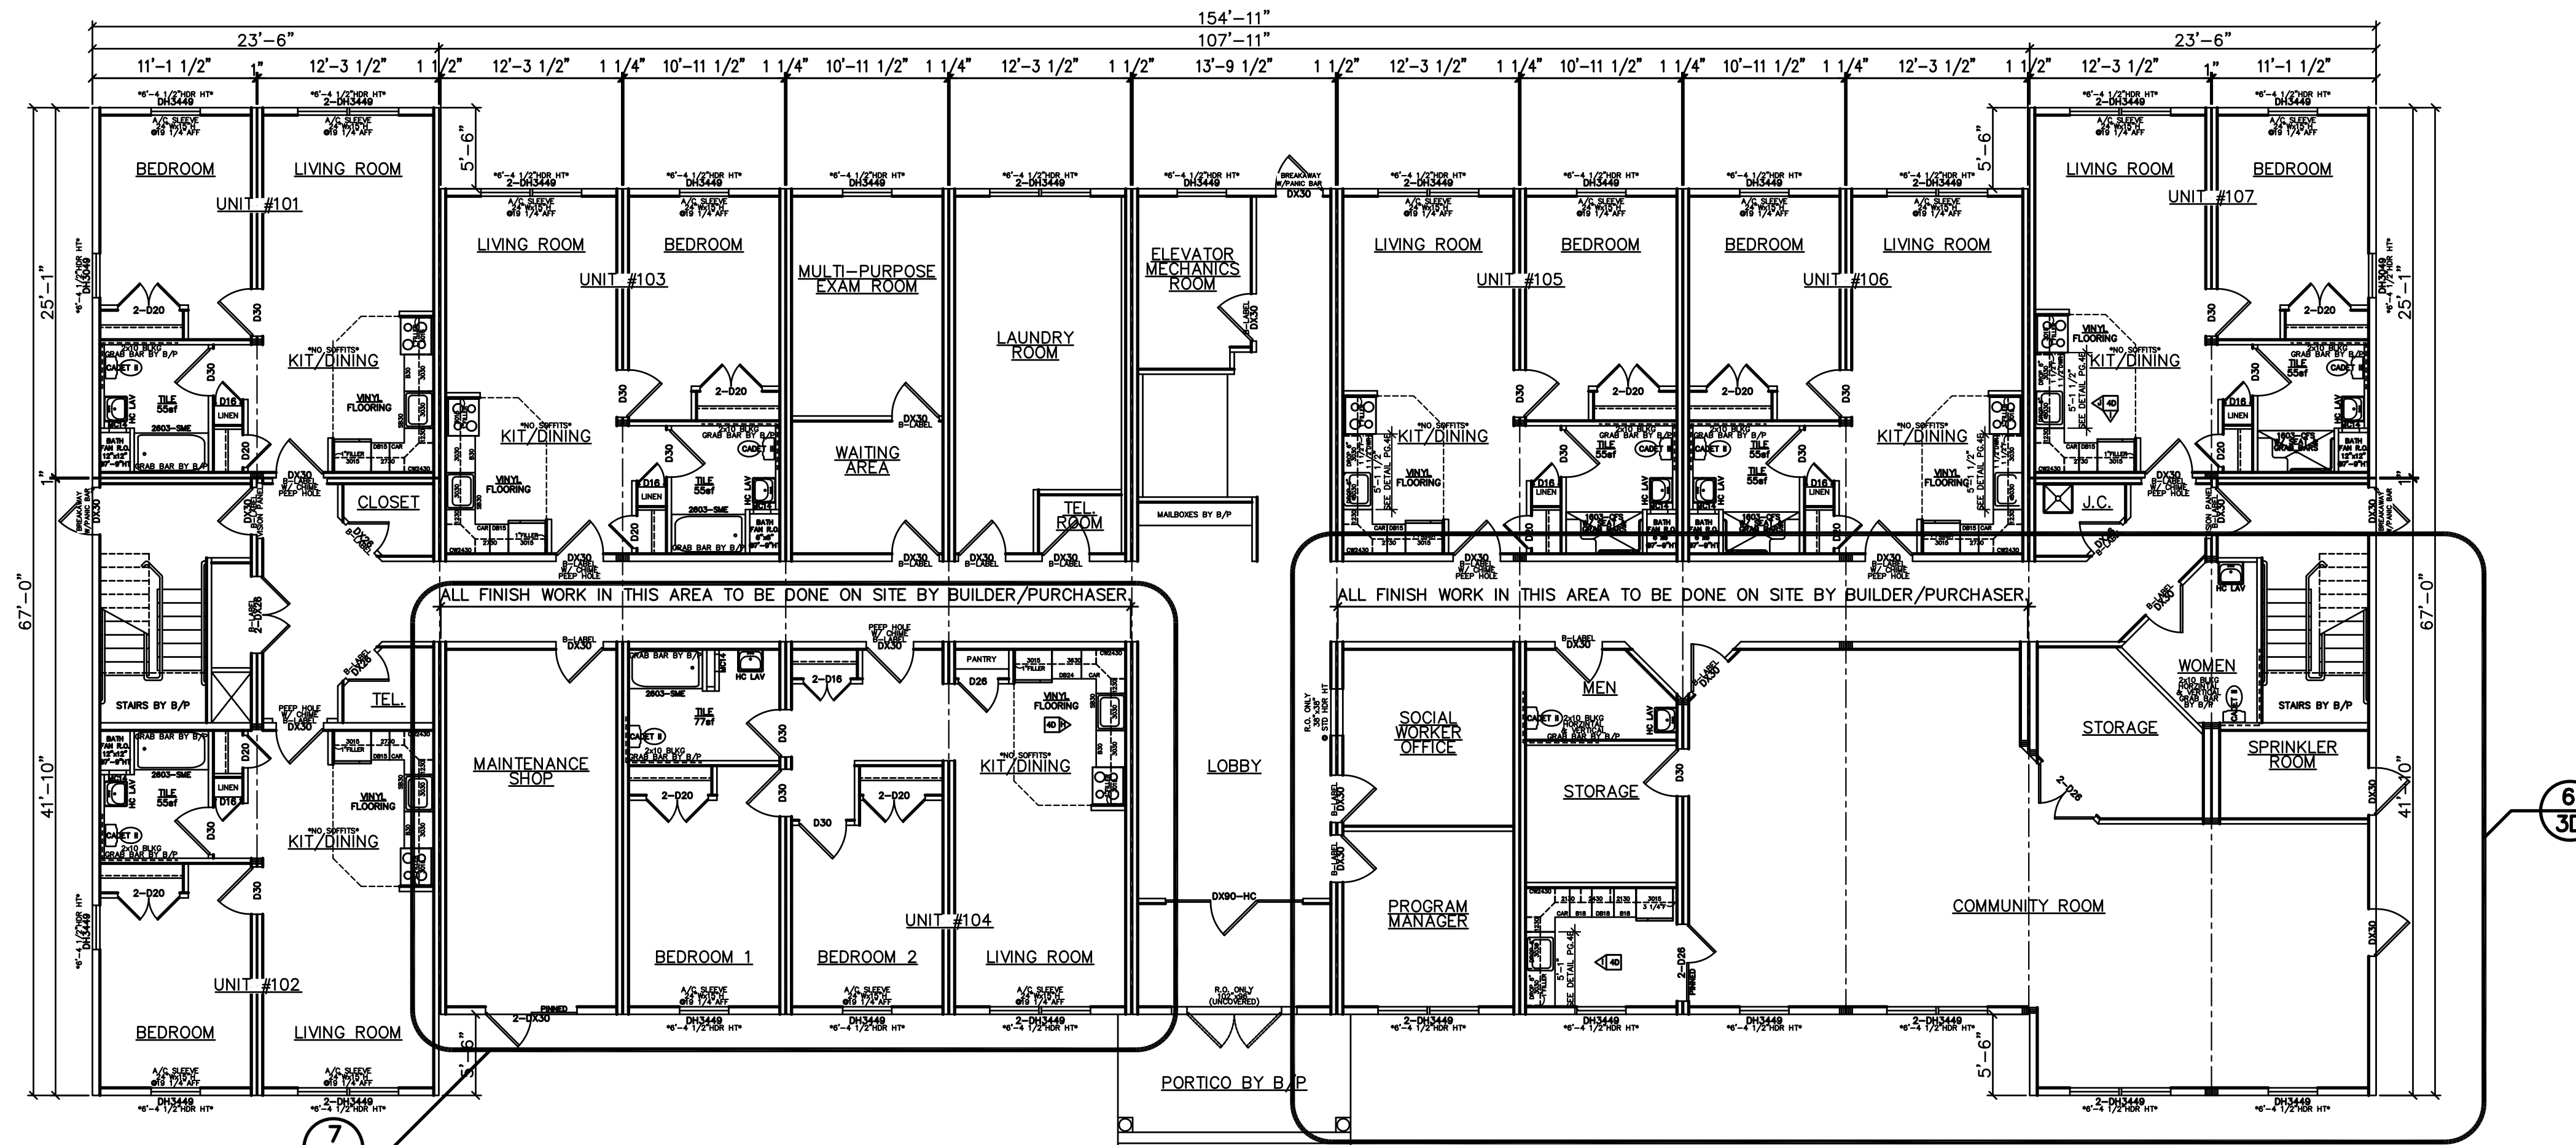

① FIRST FLOOR PLAN-31 UNIT BLDG

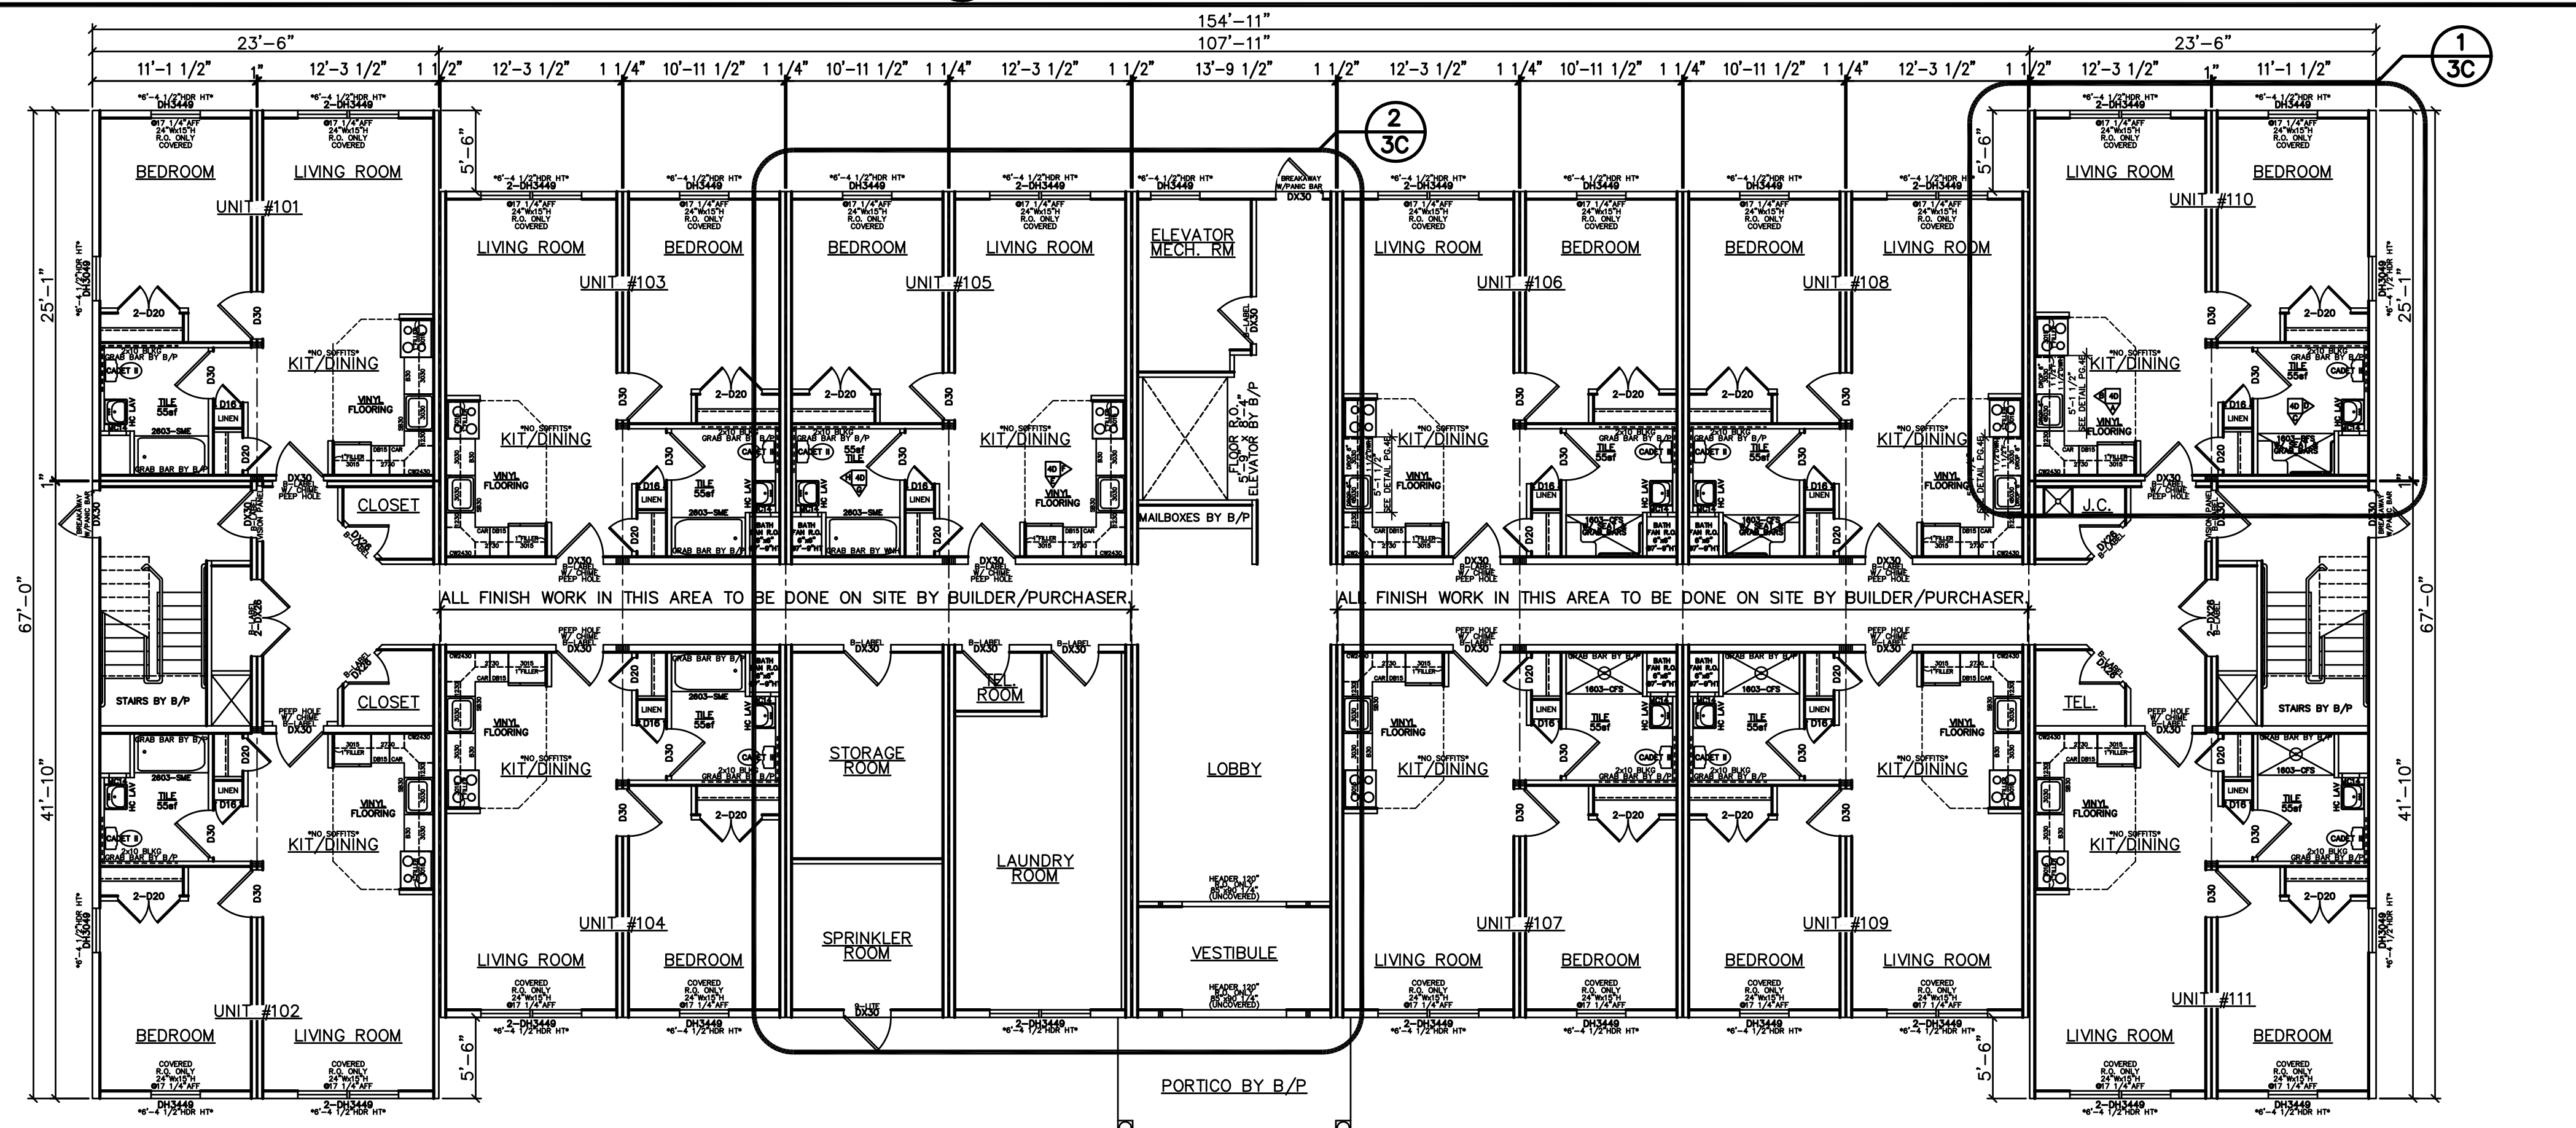

② FIRST FLOOR PLAN-35 UNIT BLDG

STATE AGENCY / THIRD PARTY INSPECTION AGENCY

PE / RA

SERIAL No. **08060**
PRODUCTION No.

REVISION	DATE
STATE SUBMITTAL	09/30/08
STATE SUBMITTAL	11/25/08
STATE SUBMITTAL	12/12/08
H.U.D. SUBMISSION	04/01/09
SIGN-OFF	08/26/09
CHECK	DATE

SEE STANDARD NOTES & DETAILS DWG N

CABRINI GARDENS
MIDDLE COUNTRY ROAD, CORAM, NY
HUD PROJECT NO. 012-EE288
FIRST FLOOR PLANS

Westchester Modular Homes Inc
30 Reagens Mill Road, Wingdale, New York, 12594
Tel (914)832-9400 Fax (914)832-6698

3A

