



SCALE: 1/4" = 1'0"

DRAWN BY A. J. FEITH  
REGIONAL SALES CONSULTANT  
WESTCHESTER MODULAR  
HOMES, INC.

BUILDER:

DATE:  
JULY 2012

HOMEOWNER:

USE GROUP

**5B**

CONST. TYPE:  
WOOD  
FRAME

**BREWSTER**

**FRONT ELEVATION**

PAGE:

**1A**



REAR




RIGHT



LEFT

SCALE: 1/8" = 1'0"

DRAWN BY A. J. FEITH REGIONAL SALES CONSULTANT WESTCHESTER MODULAR HOMES, INC.		BUILDER:	USE GROUP	PAGE:
DATE: JULY 2012		HOMEOWNER:	<b>5B</b>	<b>1B</b>
			<b>BREWSTER SIDE AND REAR ELEVATIONS</b>	
			WOOD FRAME	

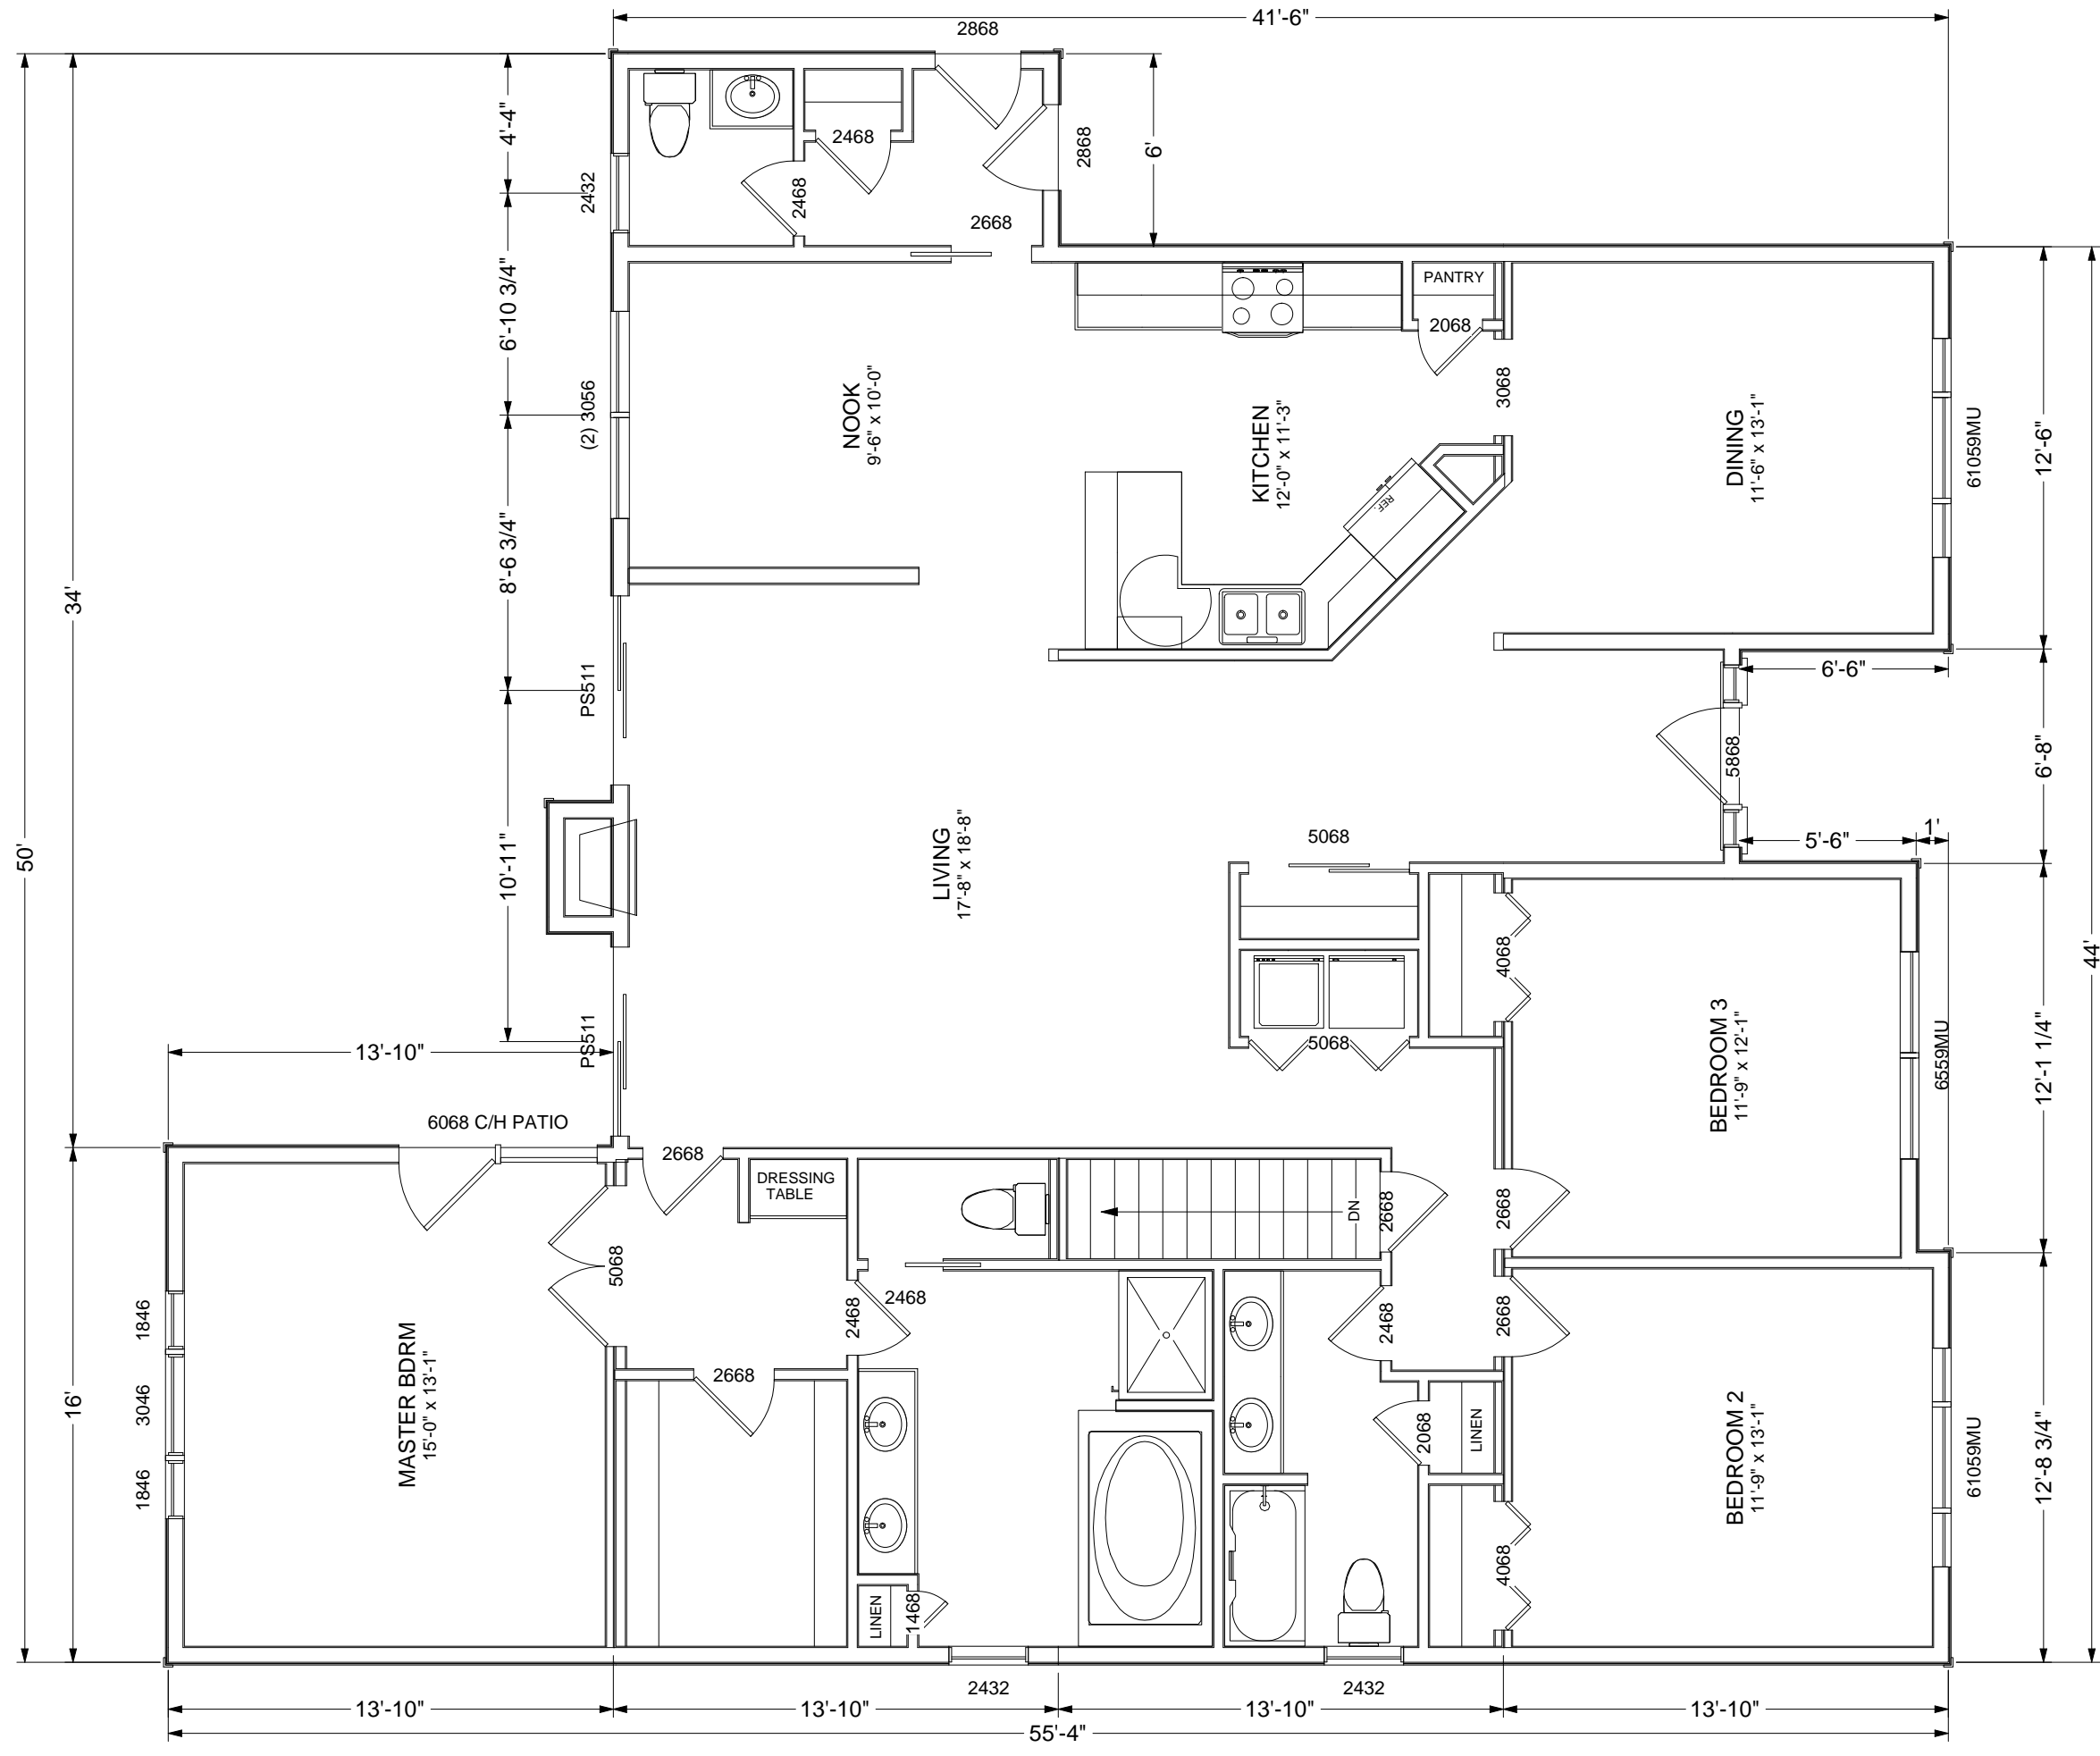

SCALE: 3/16" = 1'0"

DRAWN BY A. J. FEITH REGIONAL SALES CONSULTANT WESTCHESTER MODULAR HOMES, INC.	BUILDER:  HOMEOWNER:	USE GROUP <b>5B</b>	PAGE:  <b>2A</b>
DATE: <b>JULY 2012</b>	CONST. TYPE: <b>WOOD FRAME</b>	<b>FLOOR PLAN</b>	