



ALL EXT. STAIRS, STEPS, RAILS & GUARDS TO BE DESIGNED, SUPPLIED AND INSTALLED BY B/P


FRONT ELEVATION

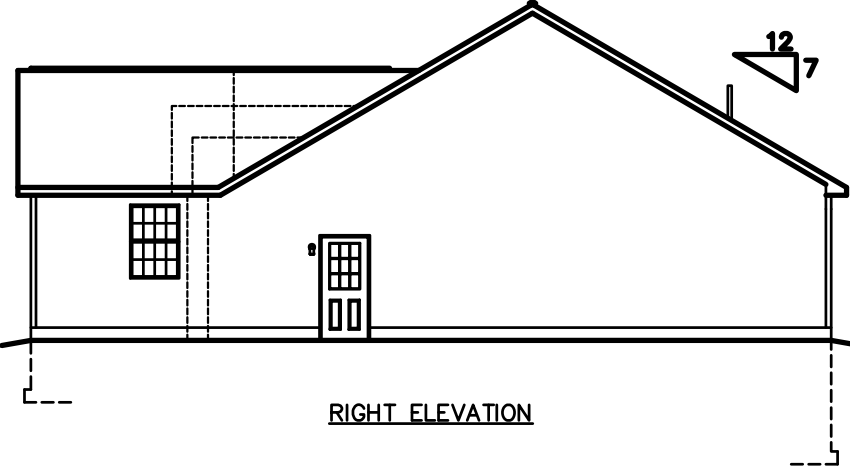

RIGHT ELEVATION

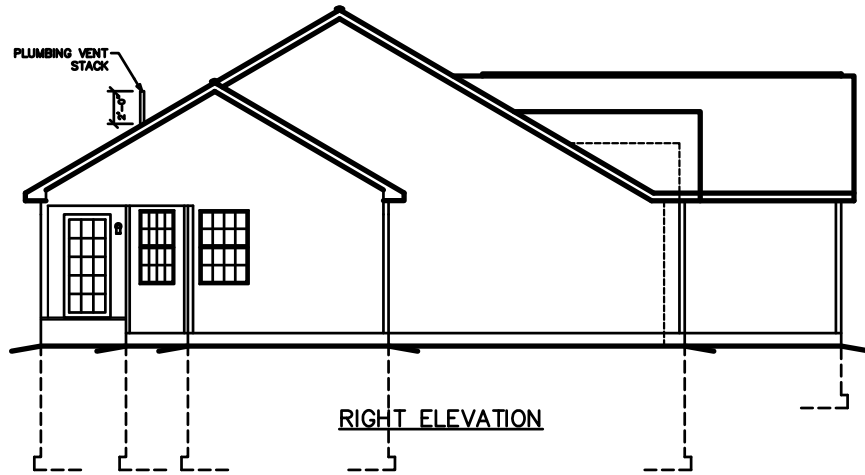


RIGHT ELEVATION

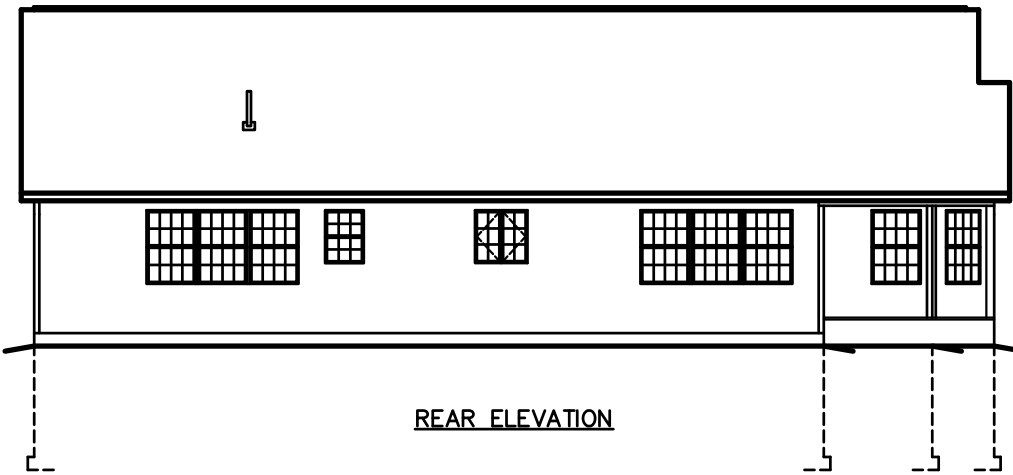

REAR ELEVATION

SEE STANDARD NOTES & DETAILS DWG #8

USE GROUP:		BUILDER:		HOMEOWNER:		THIRD PARTY INSPECTION AGENCY:	
CONST. TYPE:		SITE:		SERIAL No.		PE / RA	
DESIGNER:		LIBERTY STD - ELEVATIONS		PRODUCTION No.			
DATE:		Westchester Modular Homes Inc		REVISION		DATE	
SCALE:		30 Reagans Mill Road, Wingdale, New York, 12594		J. George		1/17/12	
PAGE:		Tel (845)832-9400 Fax (845)832-6698		CHECK		DATE	
1		Logo		V. GIORGIO		10/27/08	

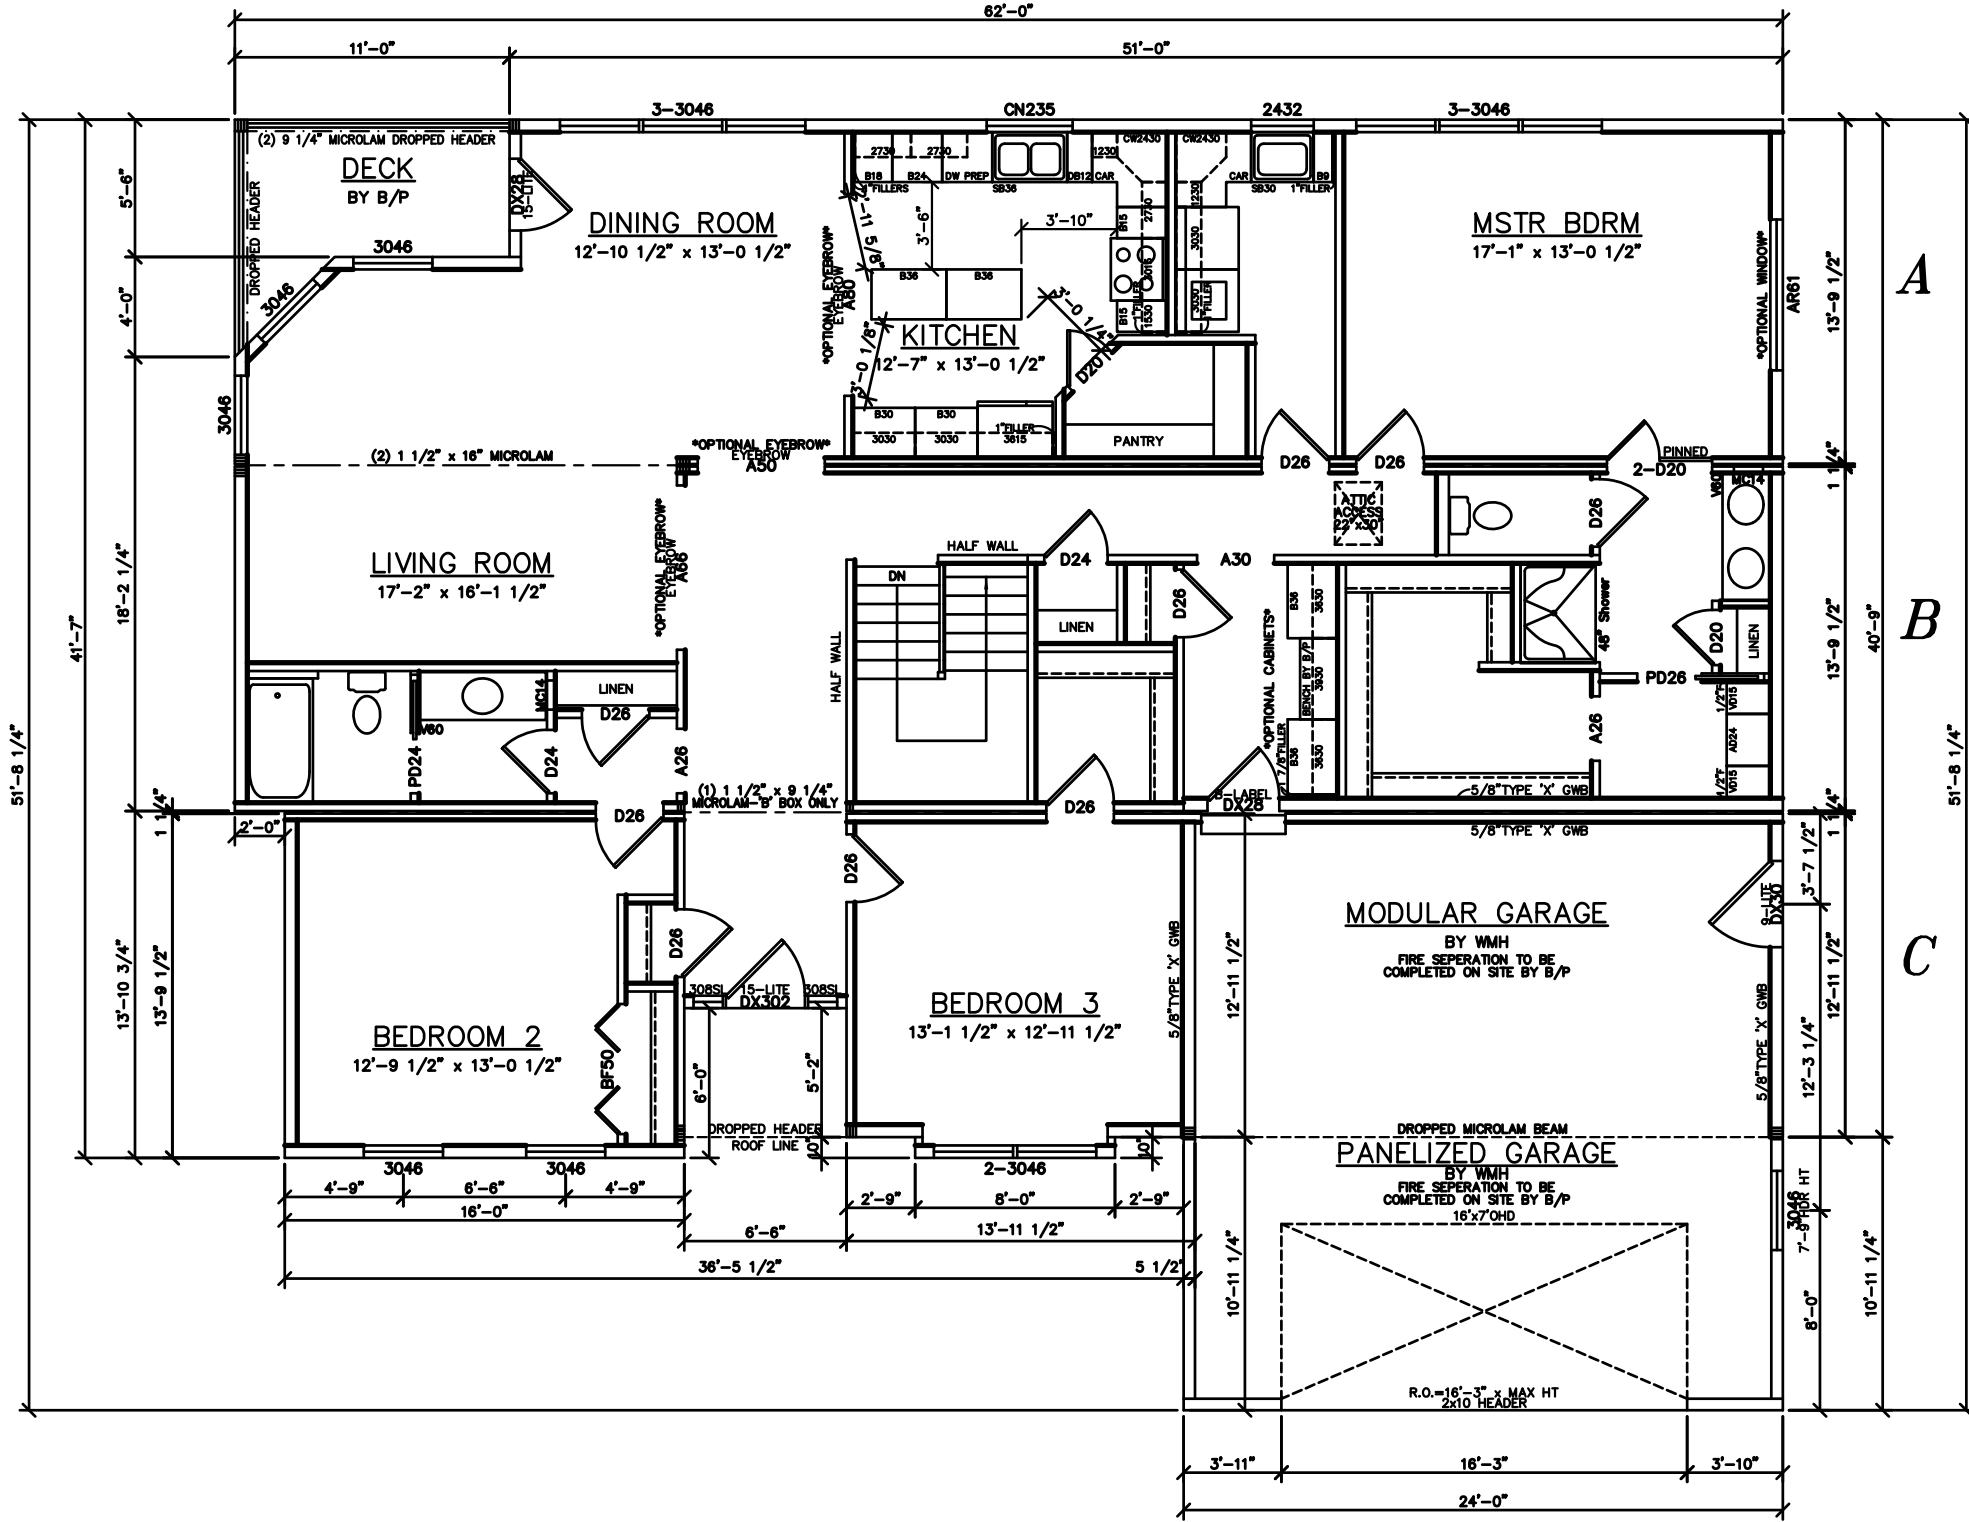

LIGHT & VENTILATION SCHEDULE (SF)			
ROOM	AREA	LIGHT SUPPLIED	VENT SUPPLIED
LIVING ROOM	277	30.9	17.19
DINING ROOM	168	30.9	17.19
KITCHEN	164	8.0	7.40
MSTR BDRM	223	36.8	20.19
BEDROOM 2	148	20.6	11.46
BEDROOM 3	167	20.6	11.46

COMBINED

SEE STANDARD NOTES & DETAILS DWG #8

USE GROUP: CONST. TYPE: DESIGNER: DATE: SCALE: PAGE:	BUILDER: HOMEOWNER: SITE:	SERIAL No. PRODUCTION No. REVISION .J. GEORGE DATE .1/17/12	PE / RA CHECK V.GIORGIO DATE 10/27/08	LIBERTY STD-1 FIRST FLOOR PLAN	Westchester Modular Homes Inc 50 Reagans Mill Road, Wingdale, New York, 12594 Tel (845)832-9400 Fax (845)832-6698
---	---------------------------------	--	---	---	--



3A