



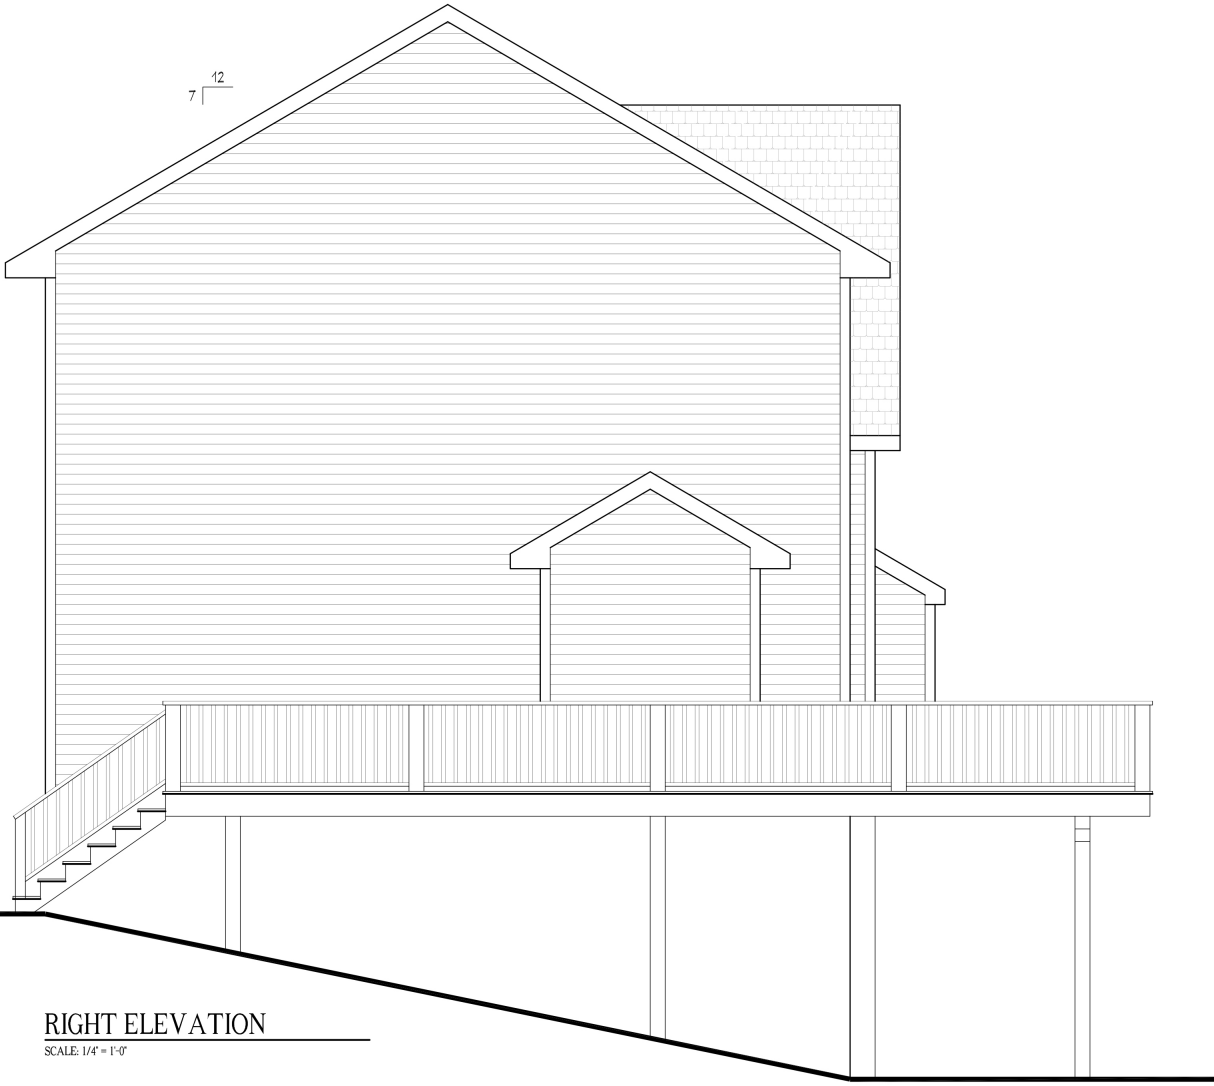

FRONT ELEVATION

SCALE: 1/4" = 1'-0"

7 | 12

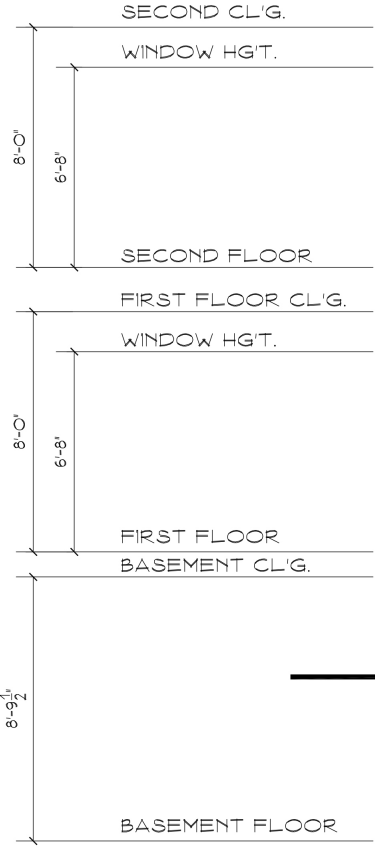


RIGHT ELEVATION
SCALE: 1/4" = 1'-0"




LAKESIDE ELEVATION

SCALE: 1/4" = 1'-0"

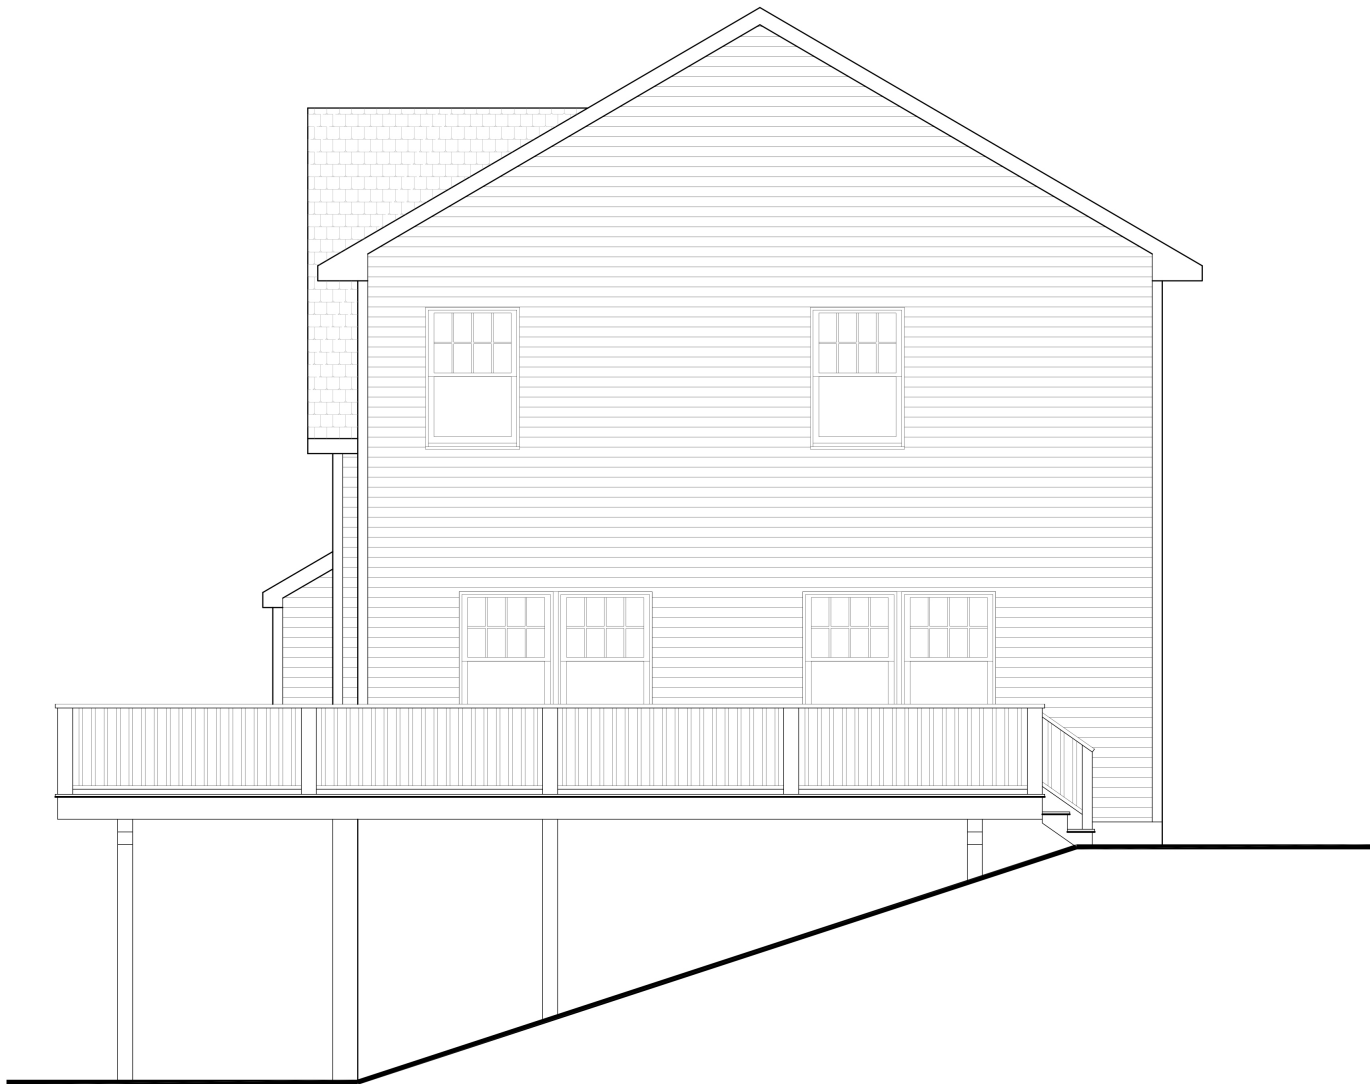

LEFT ELEVATION

SCALE: 1/4" = 1'-0"

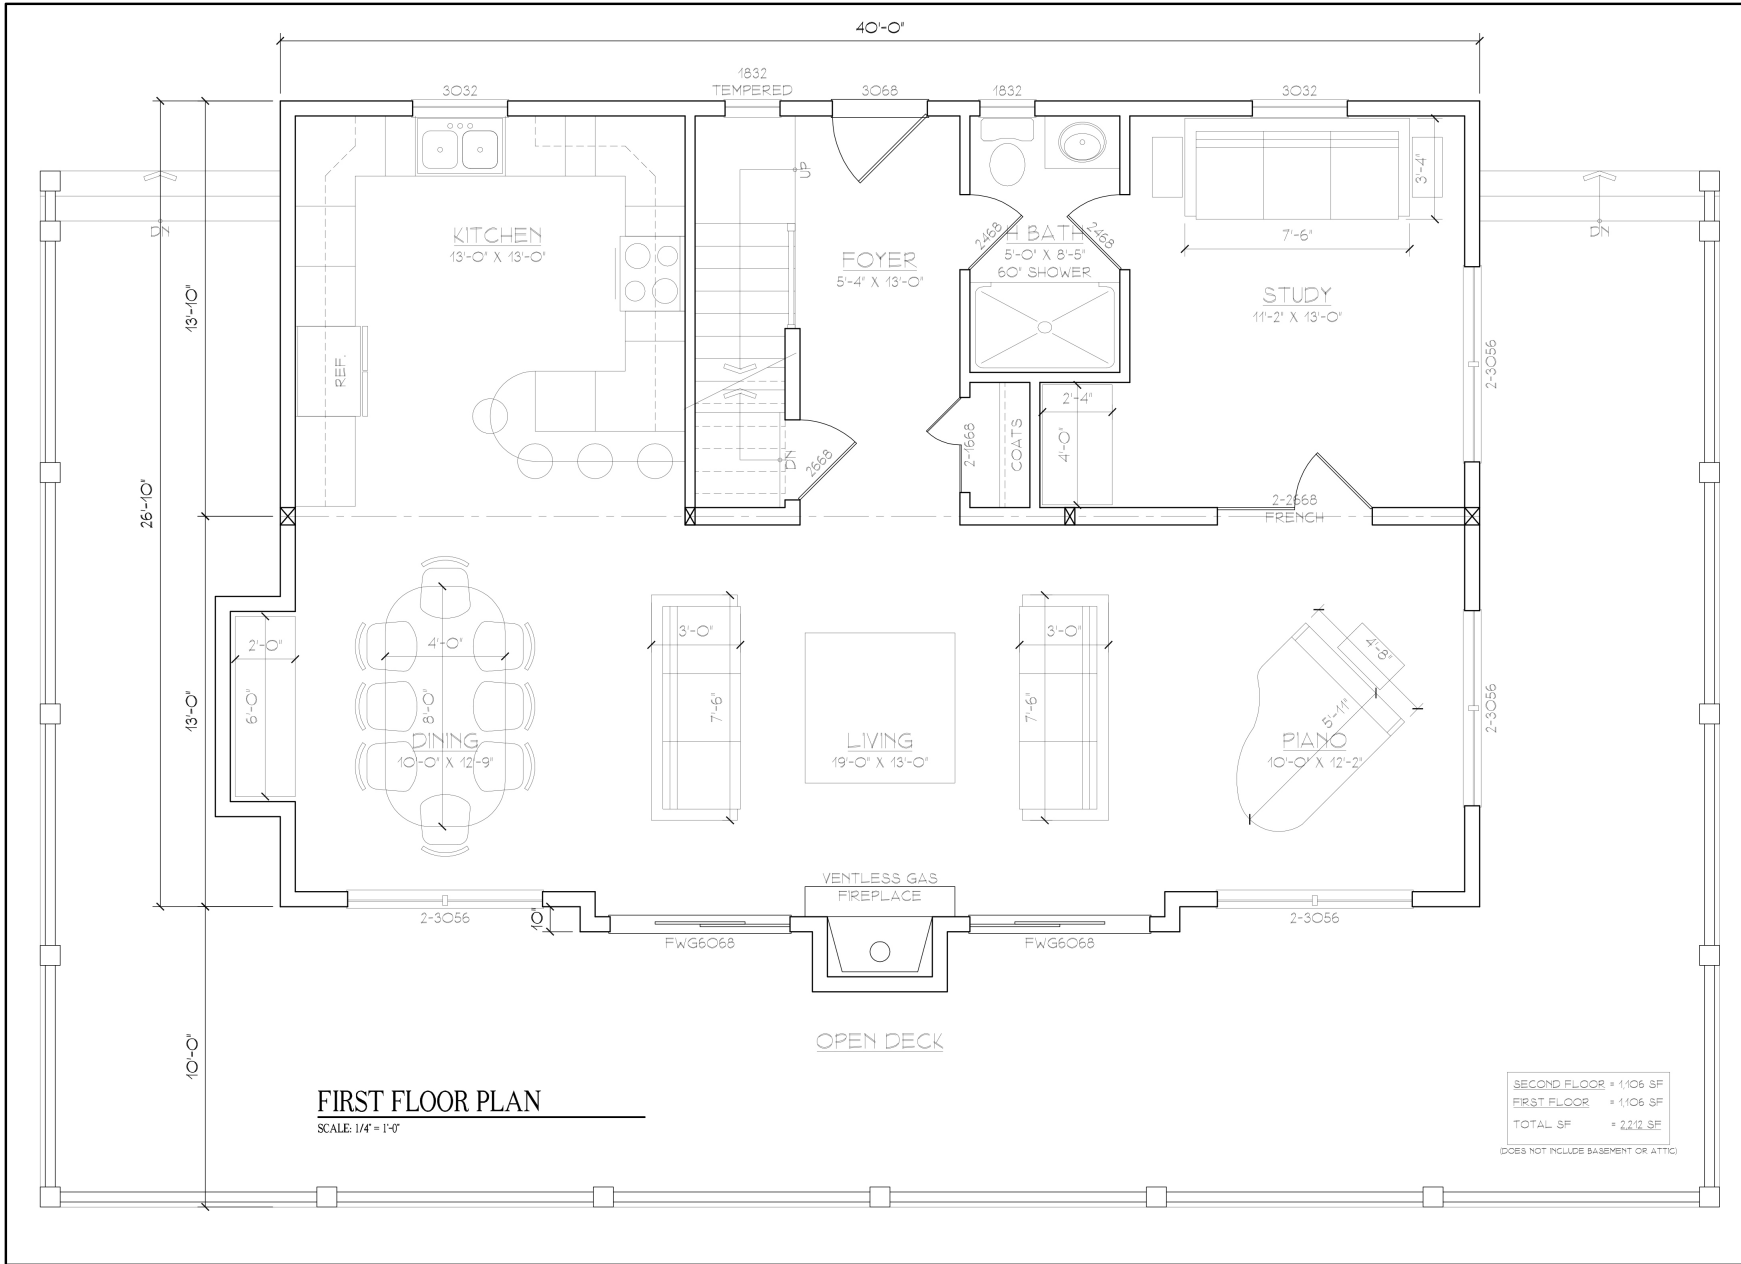

FIRST FLOOR PLAN

SCALE: 1/4" = 1'-0"

SECOND FLOOR	= 1106 SF
FIRST FLOOR	= 1106 SF
TOTAL SF	= 2212 SF

DOES NOT INCLUDE BASEMENT OR ATTIC

