





ALL EXT. STAIRS, STEPS, RAILS & GUARDS TO BE
DESIGNED, SUPPLIED AND INSTALLED BY B/P


FRONT ELEVATION
1/8" = 1'-0"

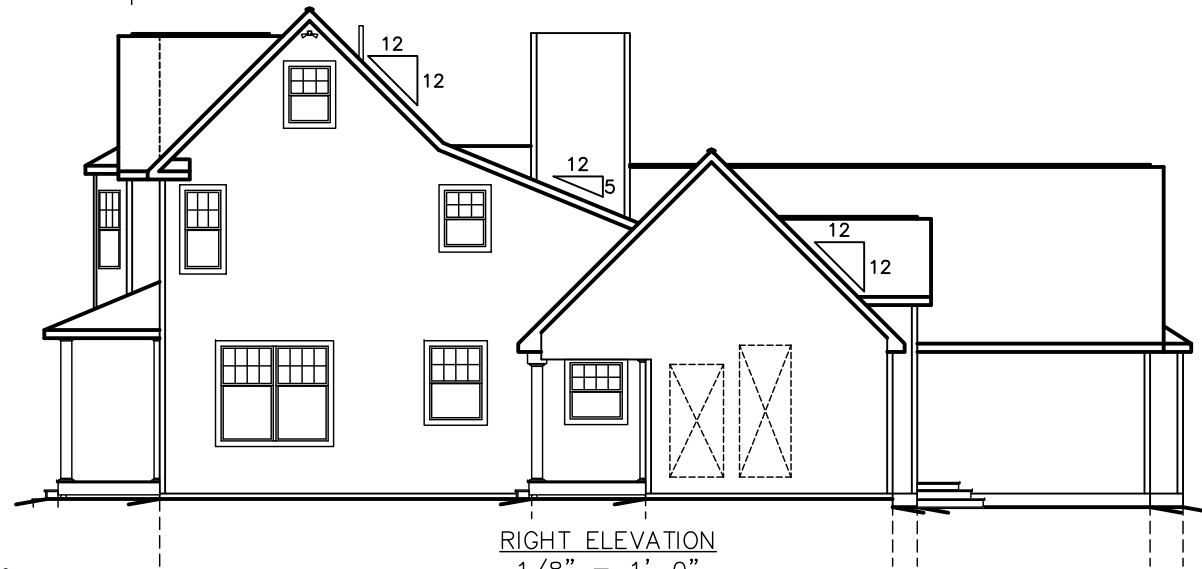


RIGHT ELEVATION
1/8" = 1'-0"

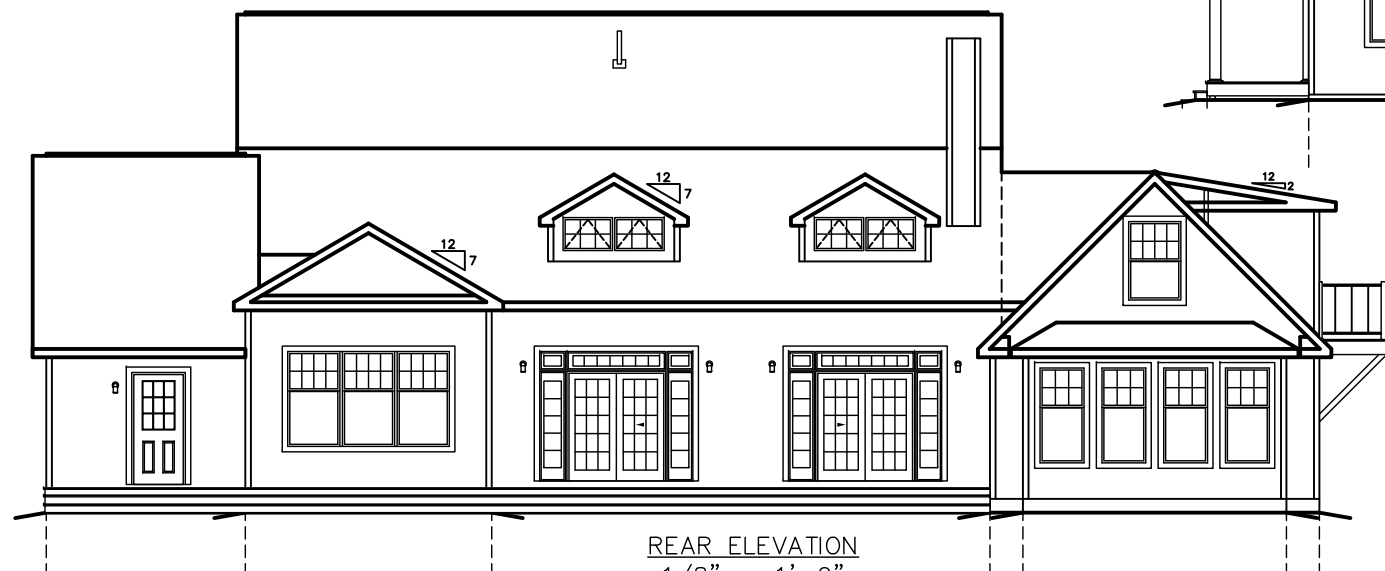


REAR ELEVATION
1/8" = 1'-0"

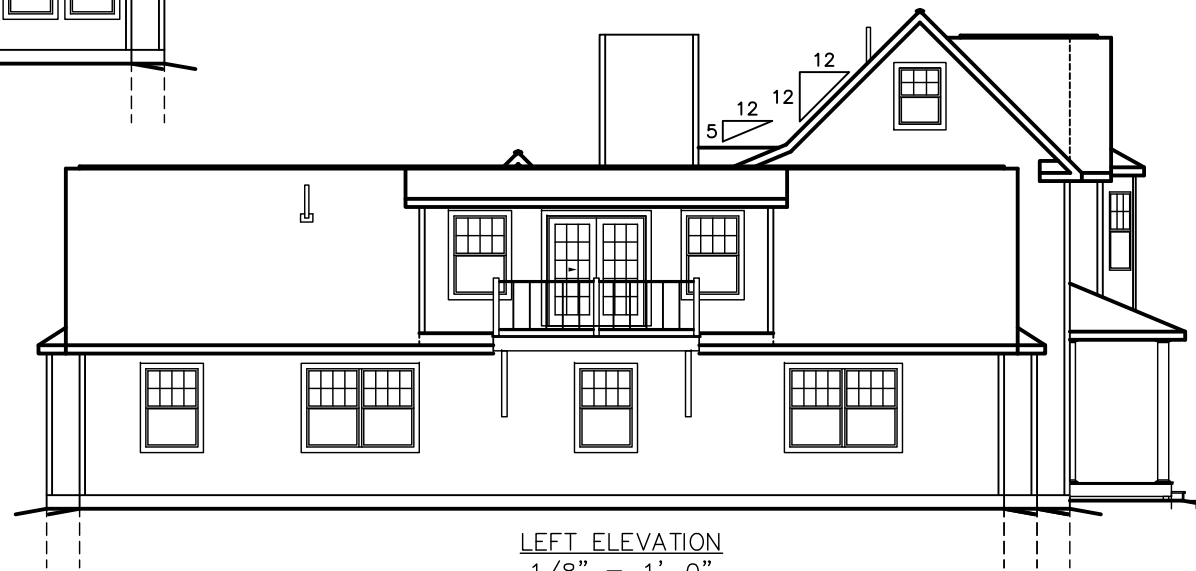

LEFT ELEVATION
1/8" = 1'-0"

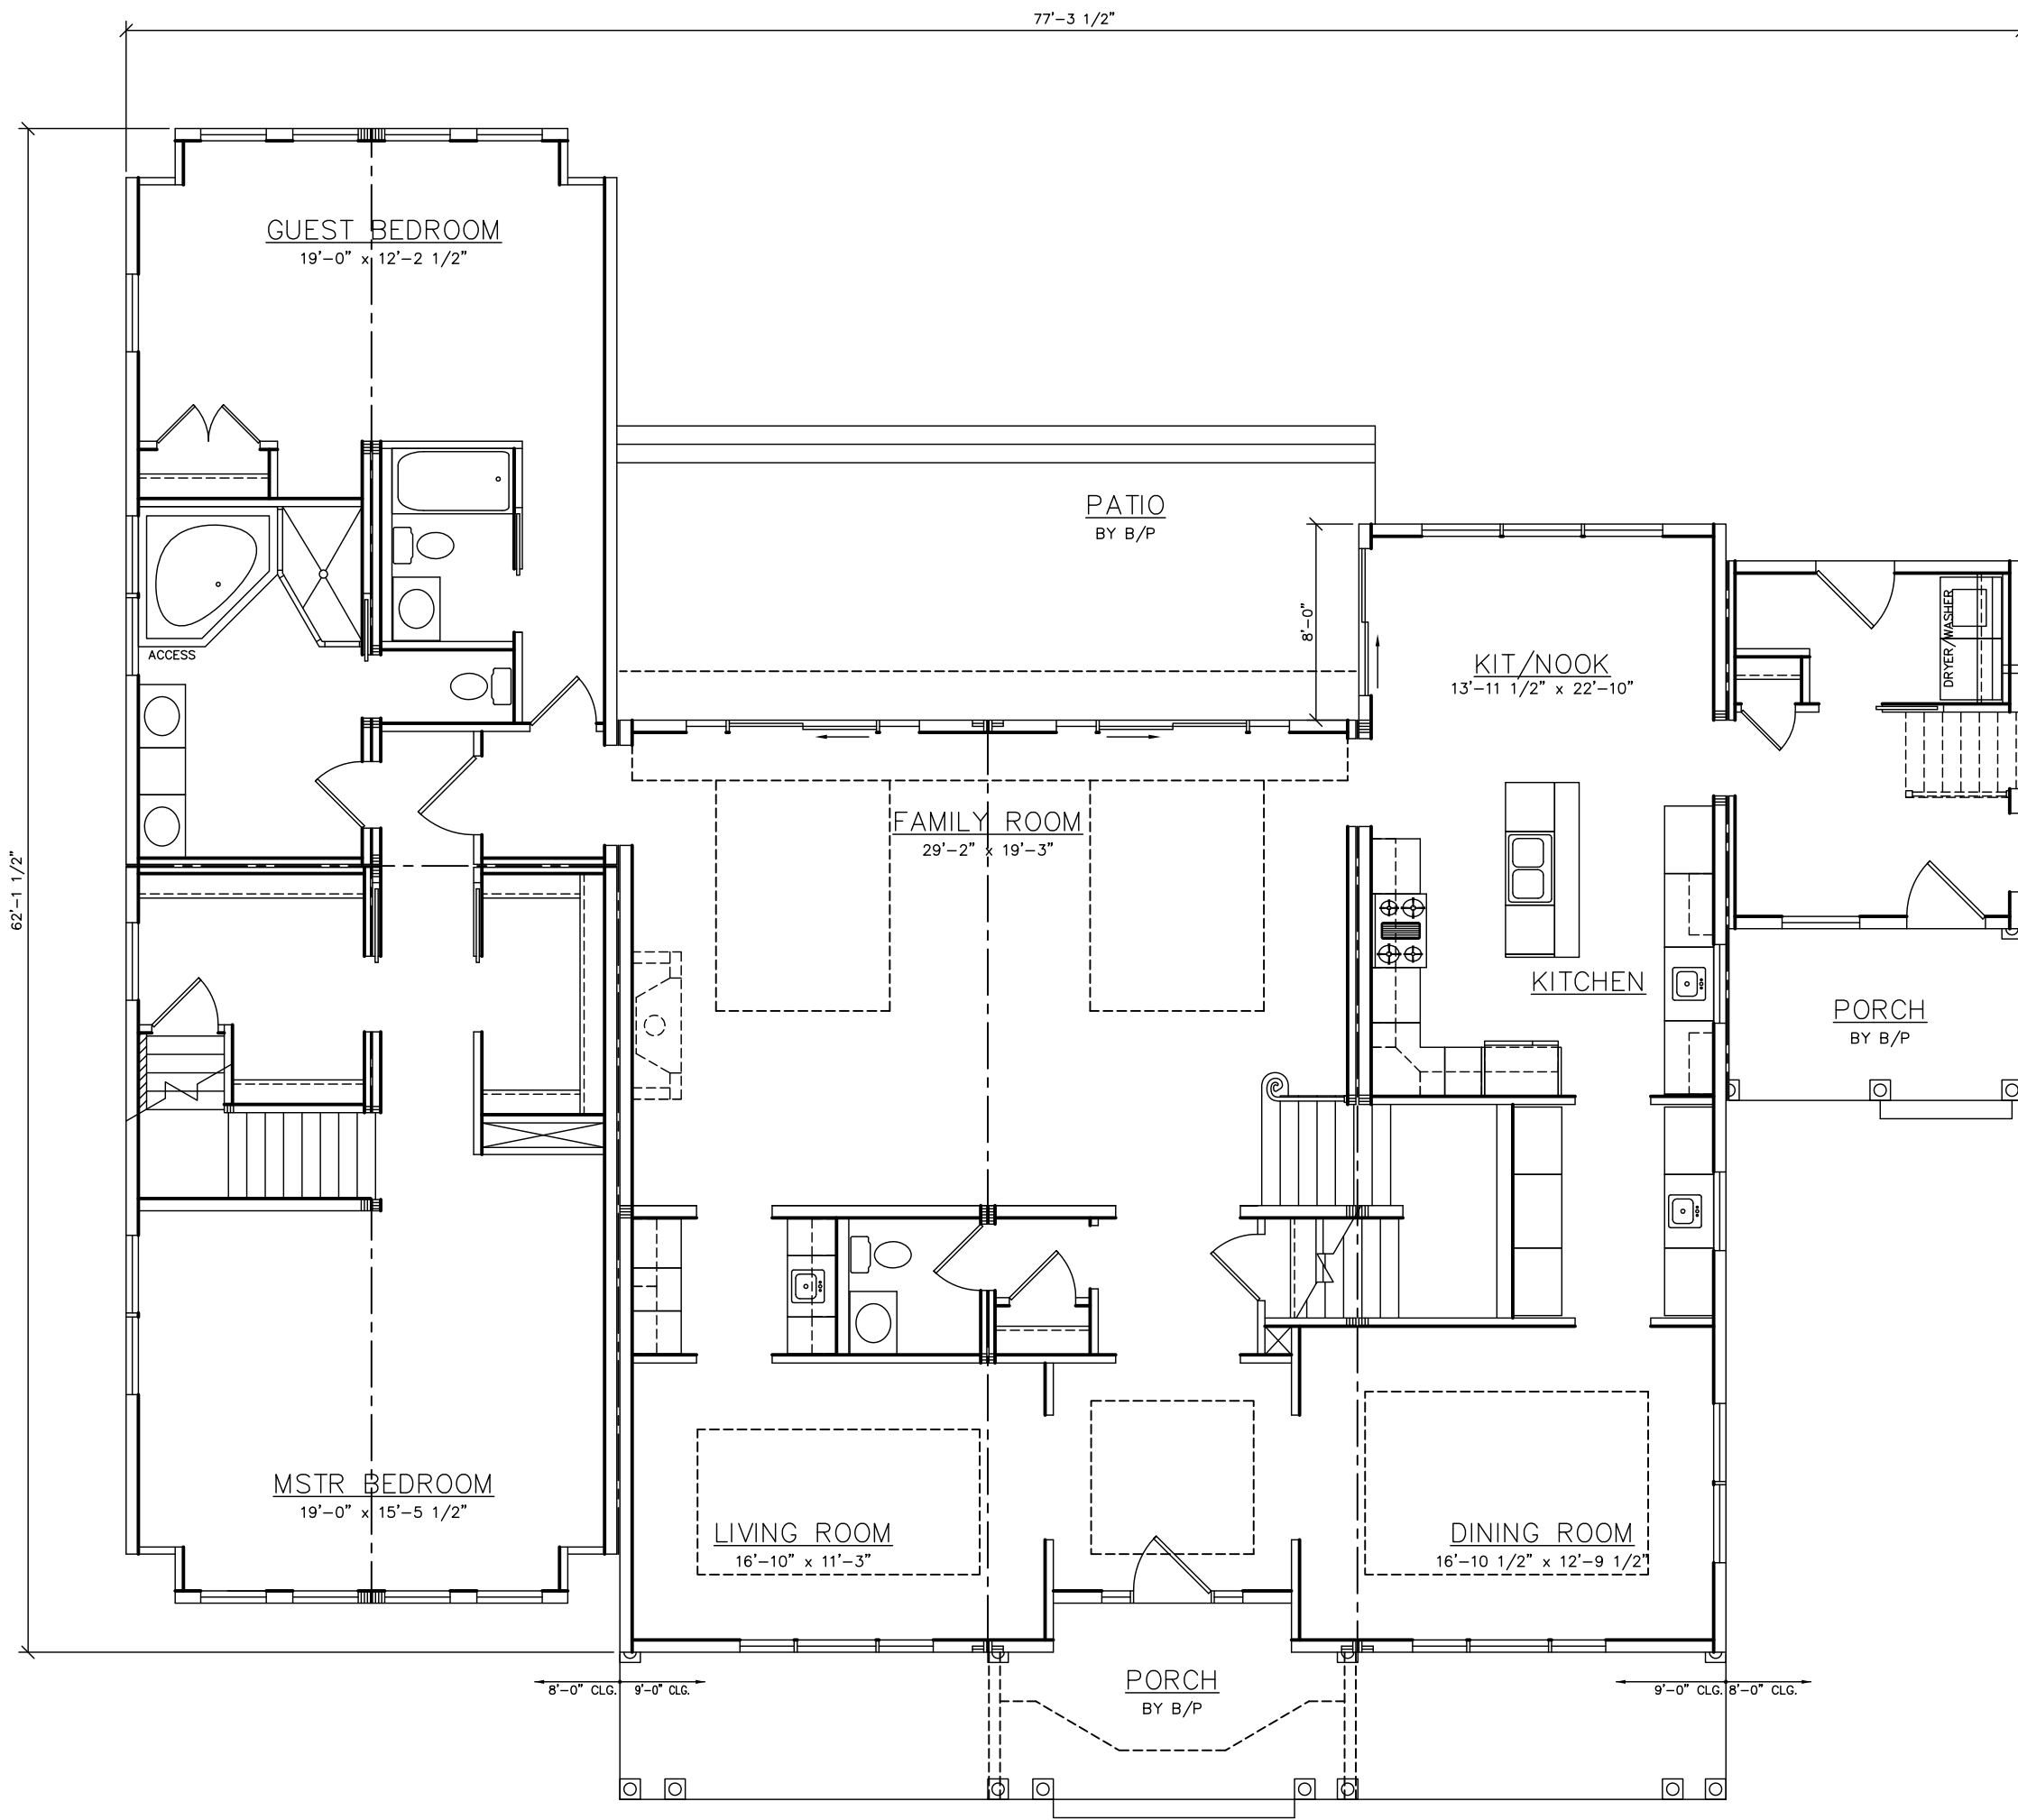

77'-3 1/2"

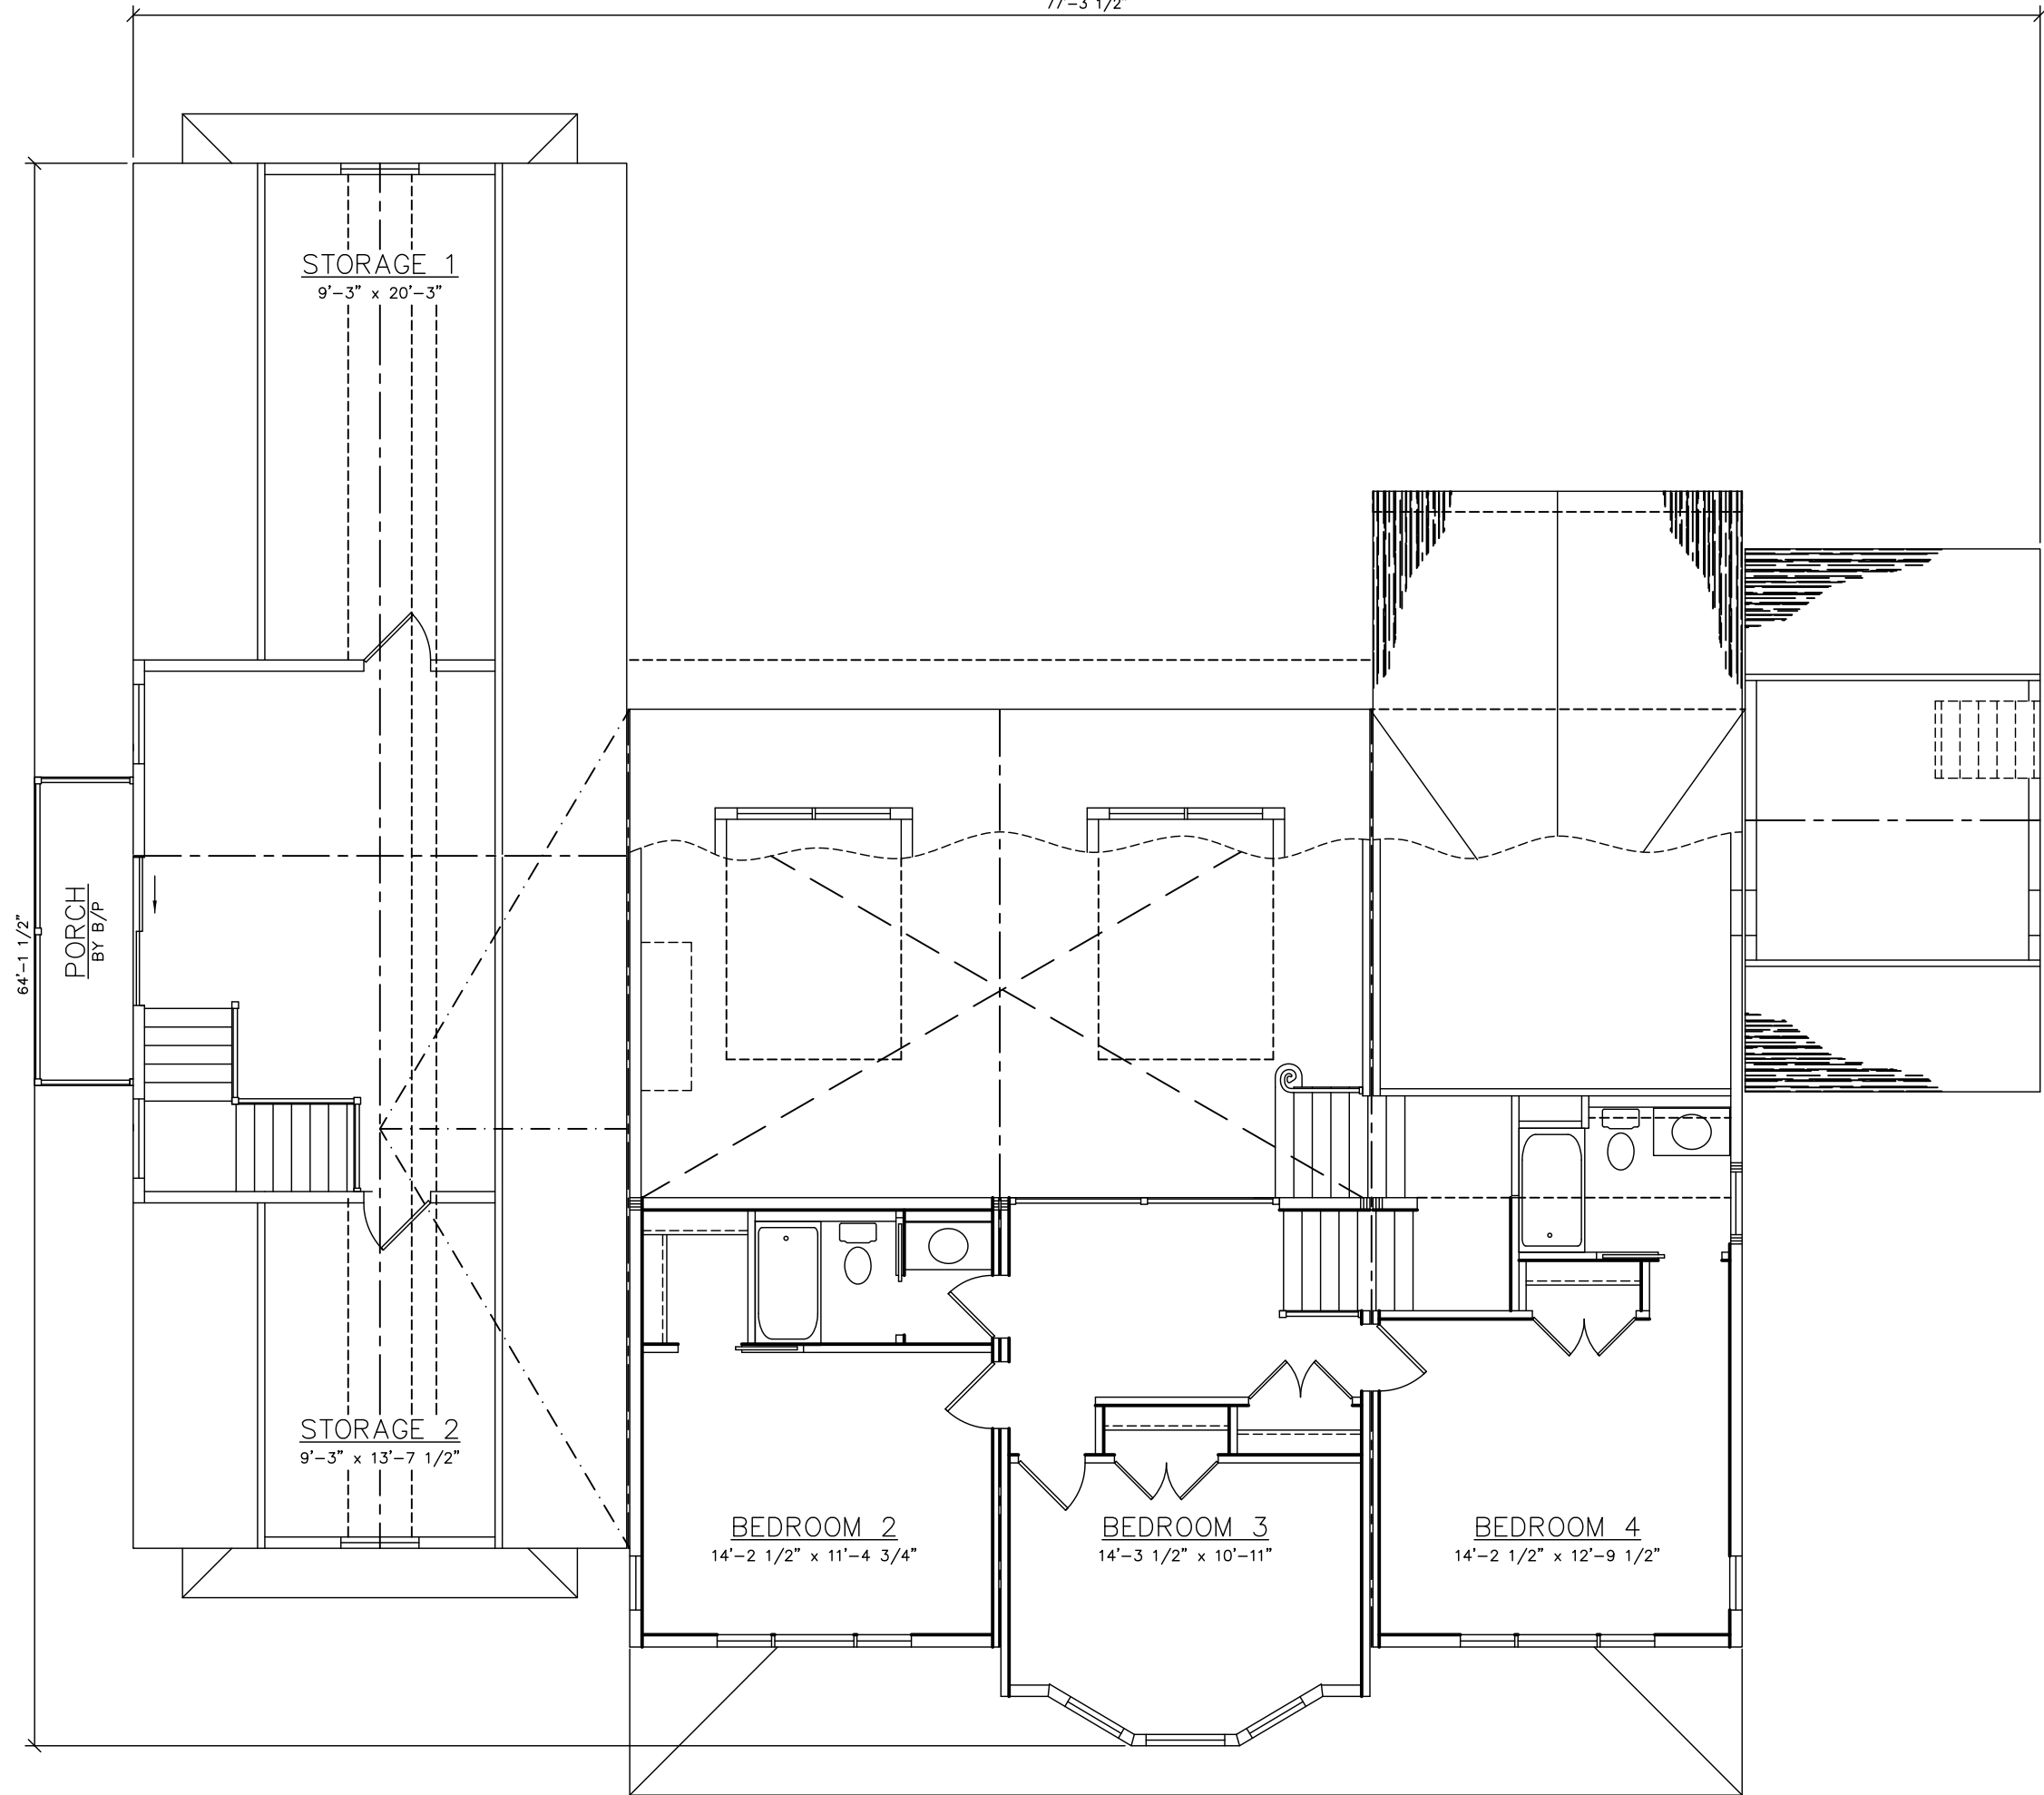

64'-1 1/2"

STORAGE 1
9'-3" x 20'-3"

PORCH
BY B/P

STORAGE 2
9'-3" x 13'-7 1/2"

BEDROOM 2
14'-2 1/2" x 11'-4 3/4"

BEDROOM 3
14'-3 1/2" x 10'-11"

BEDROOM 4
14'-2 1/2" x 12'-9 1/2"